


Application:17/04710/ELUD

Address: August House Camden Way Chislehurst BR7 5HT

Proposal: Detached single storey outbuilding for use as a swimming pool, gym, deck, changing rooms and coffee room incidental to the use of the main dwelling **LAWFUL DEVELOPMENT CERTIFICATE (EXISTING)**

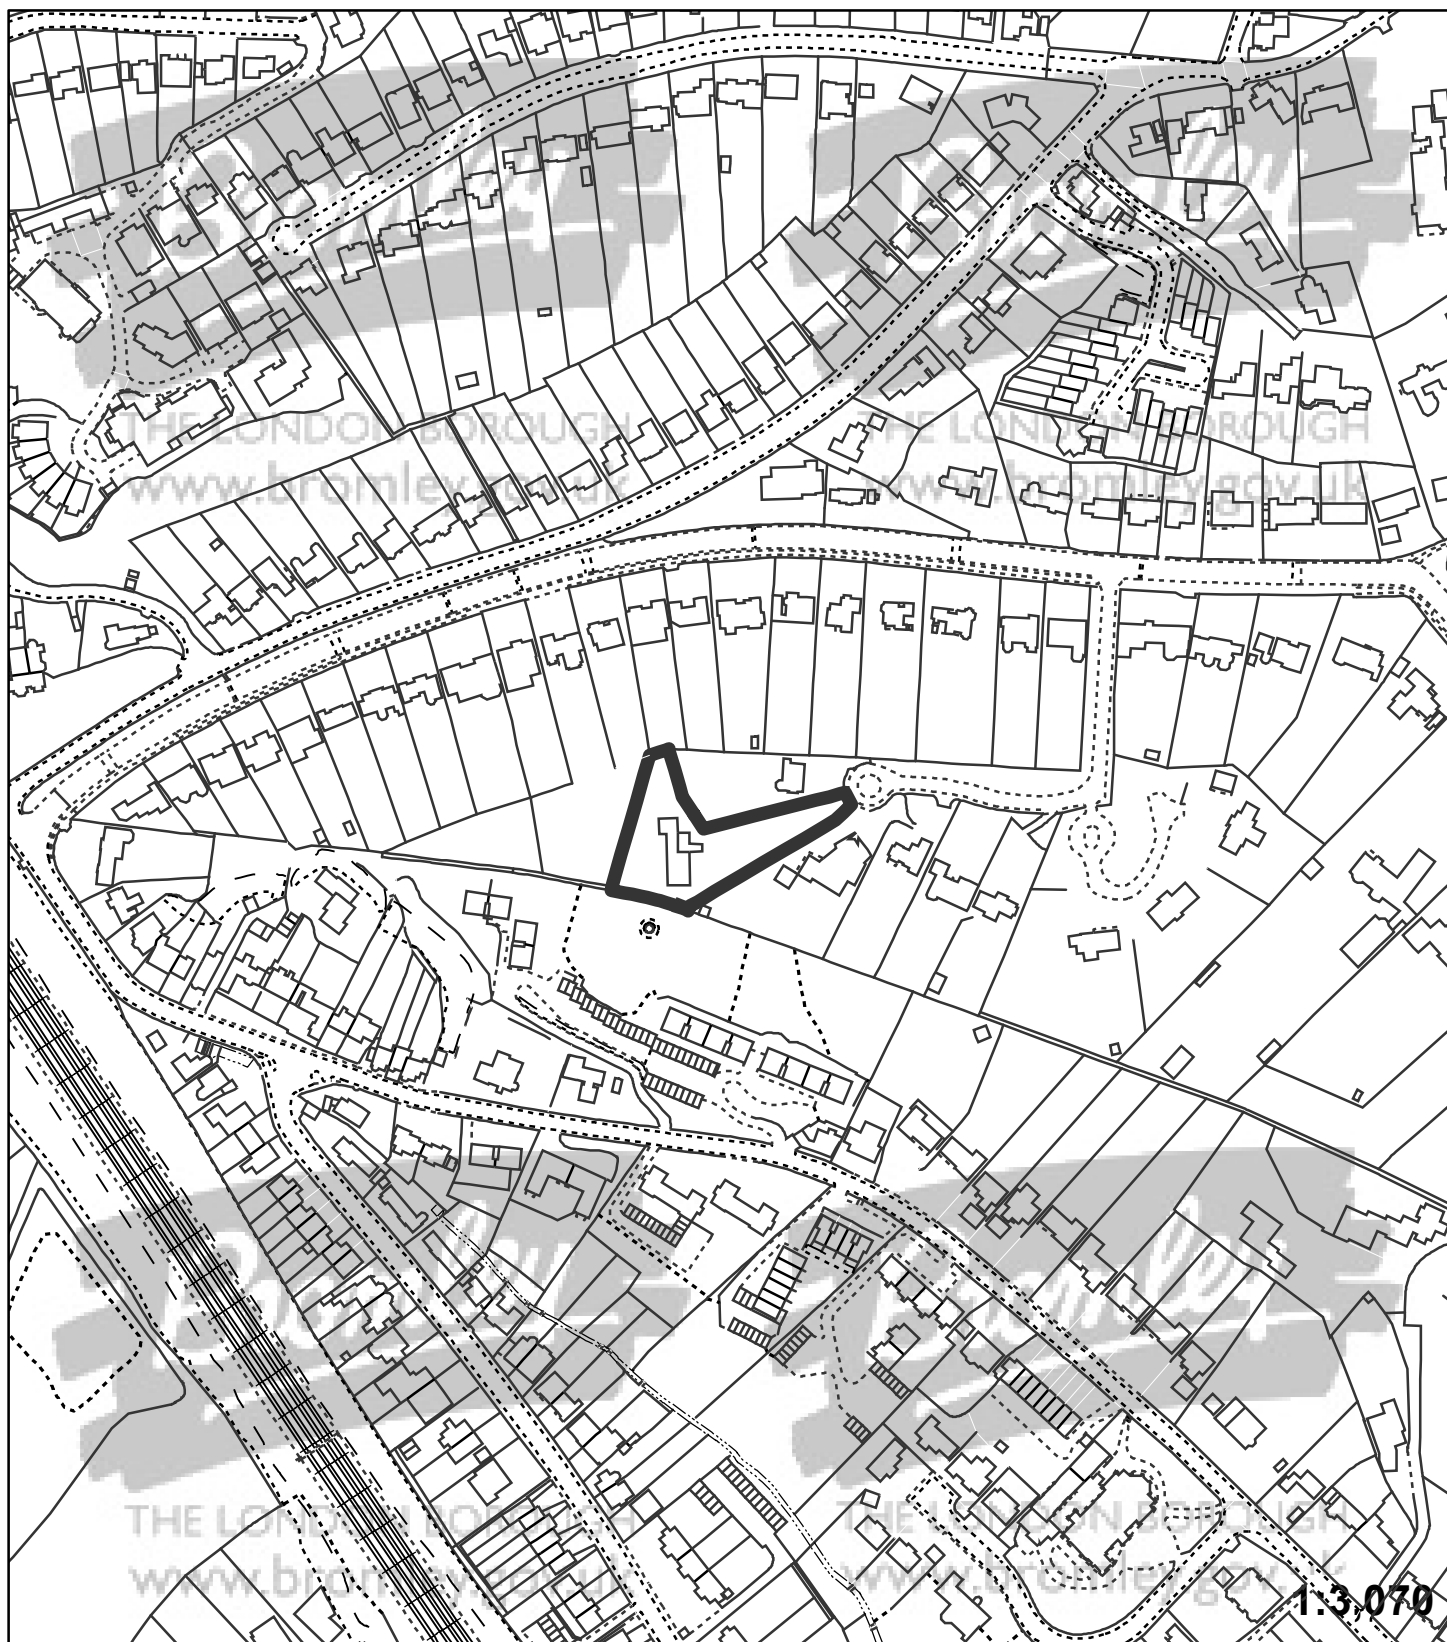

"This plan is provided to identify the location of the site and should not be used to identify the extent of the application site"

© Crown copyright and database rights 2015. Ordnance Survey 100017661.