


Application:18/00346/FULL1

Address: 128 Jackson Road Bromley BR2 8NX

Proposal: Demolition of 128-130 Jackson Road and outbuildings and redevelopment of the site with 3no. 3-Bedroom, 2-Storey detached dwellinghouses with associated landscaping, parking, cycle and refuse stores and boundary treatments.

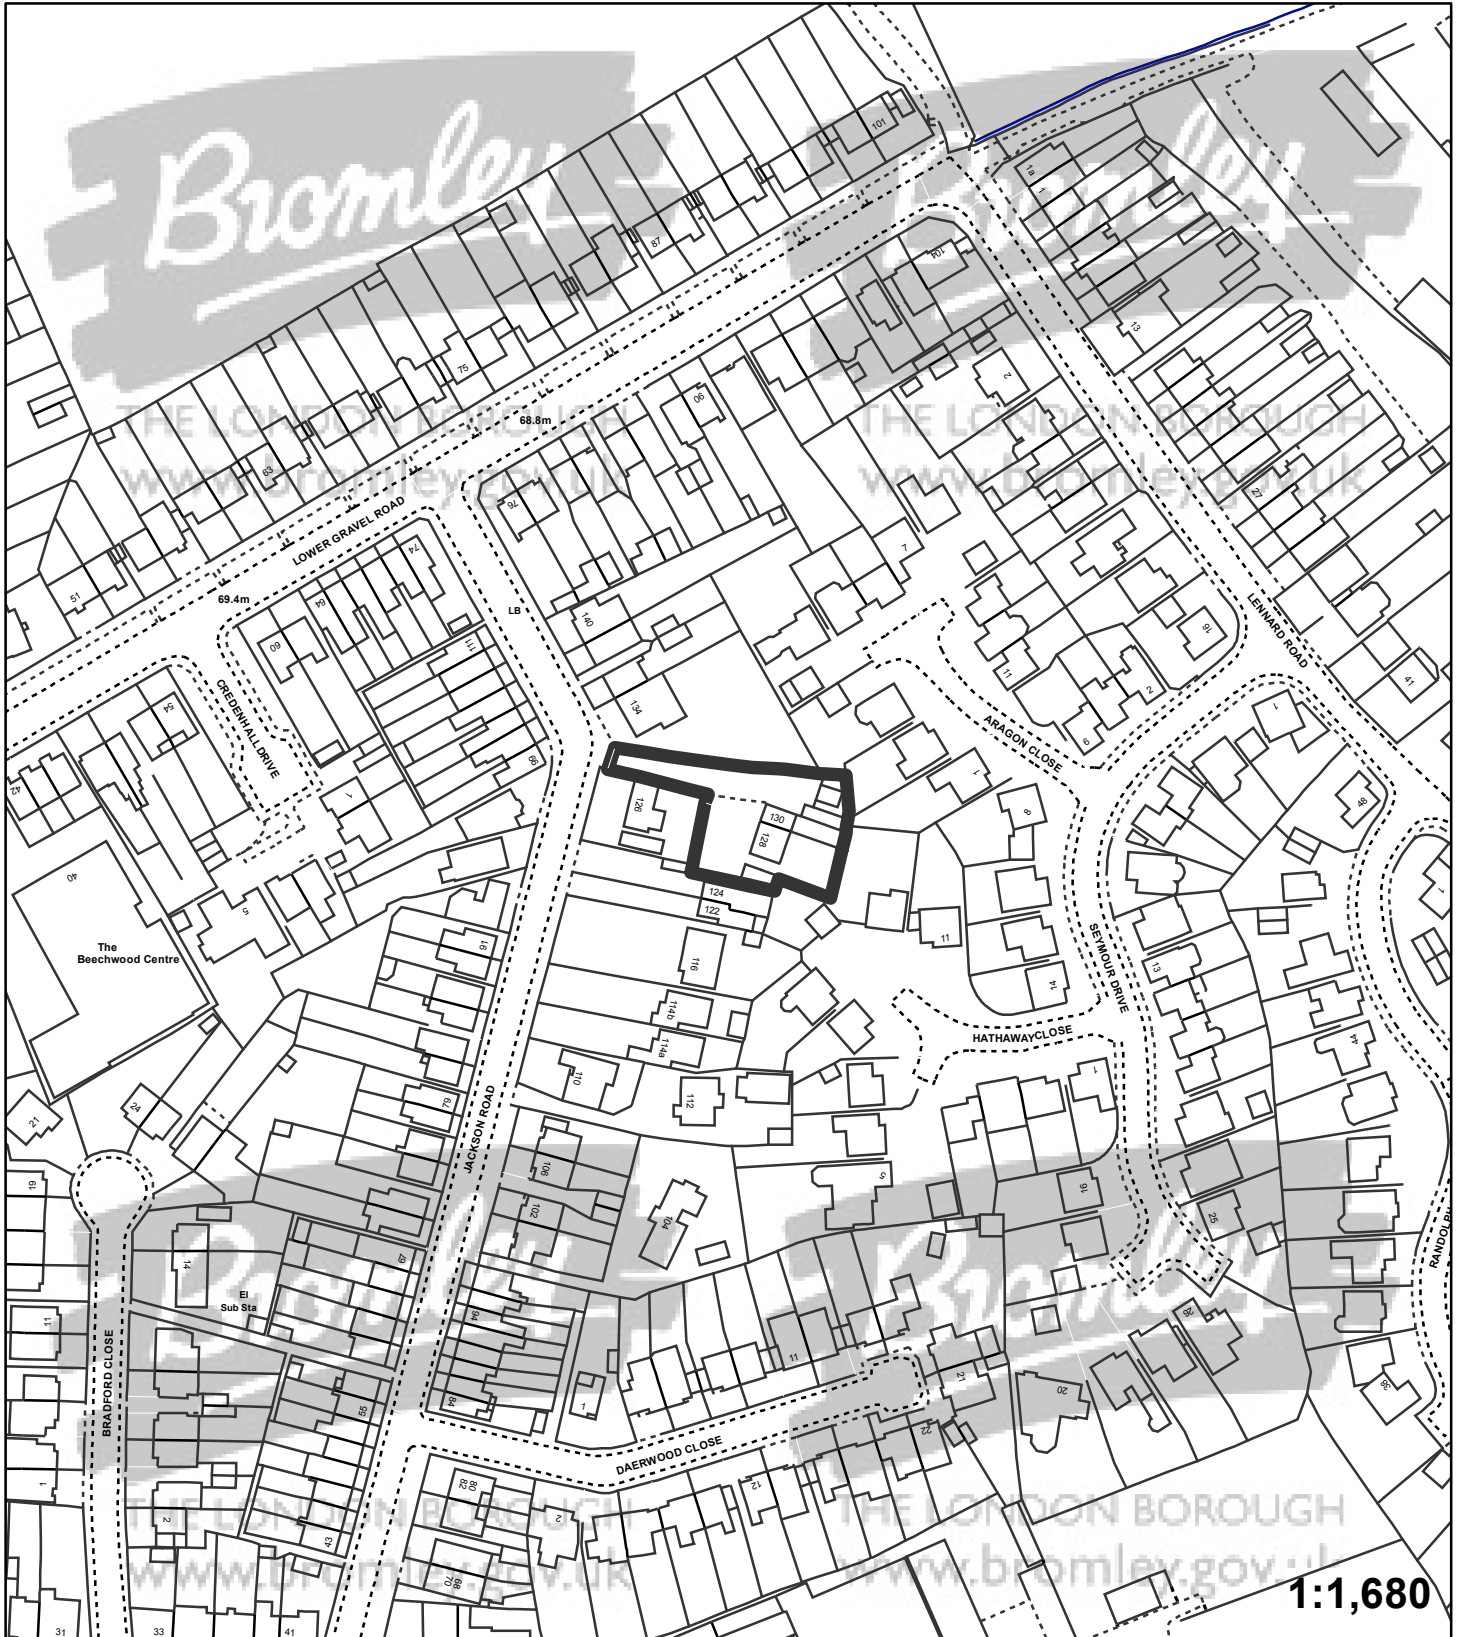

"This plan is provided to identify the location of the site and should not be used to identify the extent of the application site"

© Crown copyright and database rights 2015. Ordnance Survey 100017661.