


Application:18/00460/FULL1

Address: Orchard End 14 Pines Road Bickley Bromley BR1 2AA

Proposal: Demolition of existing dwelling and erection of 2x two storey detached house and erection of detached double garage on land at Orchard End, 14 Pines Road and within part of the garden curtilage at 3 Woodlands Road.

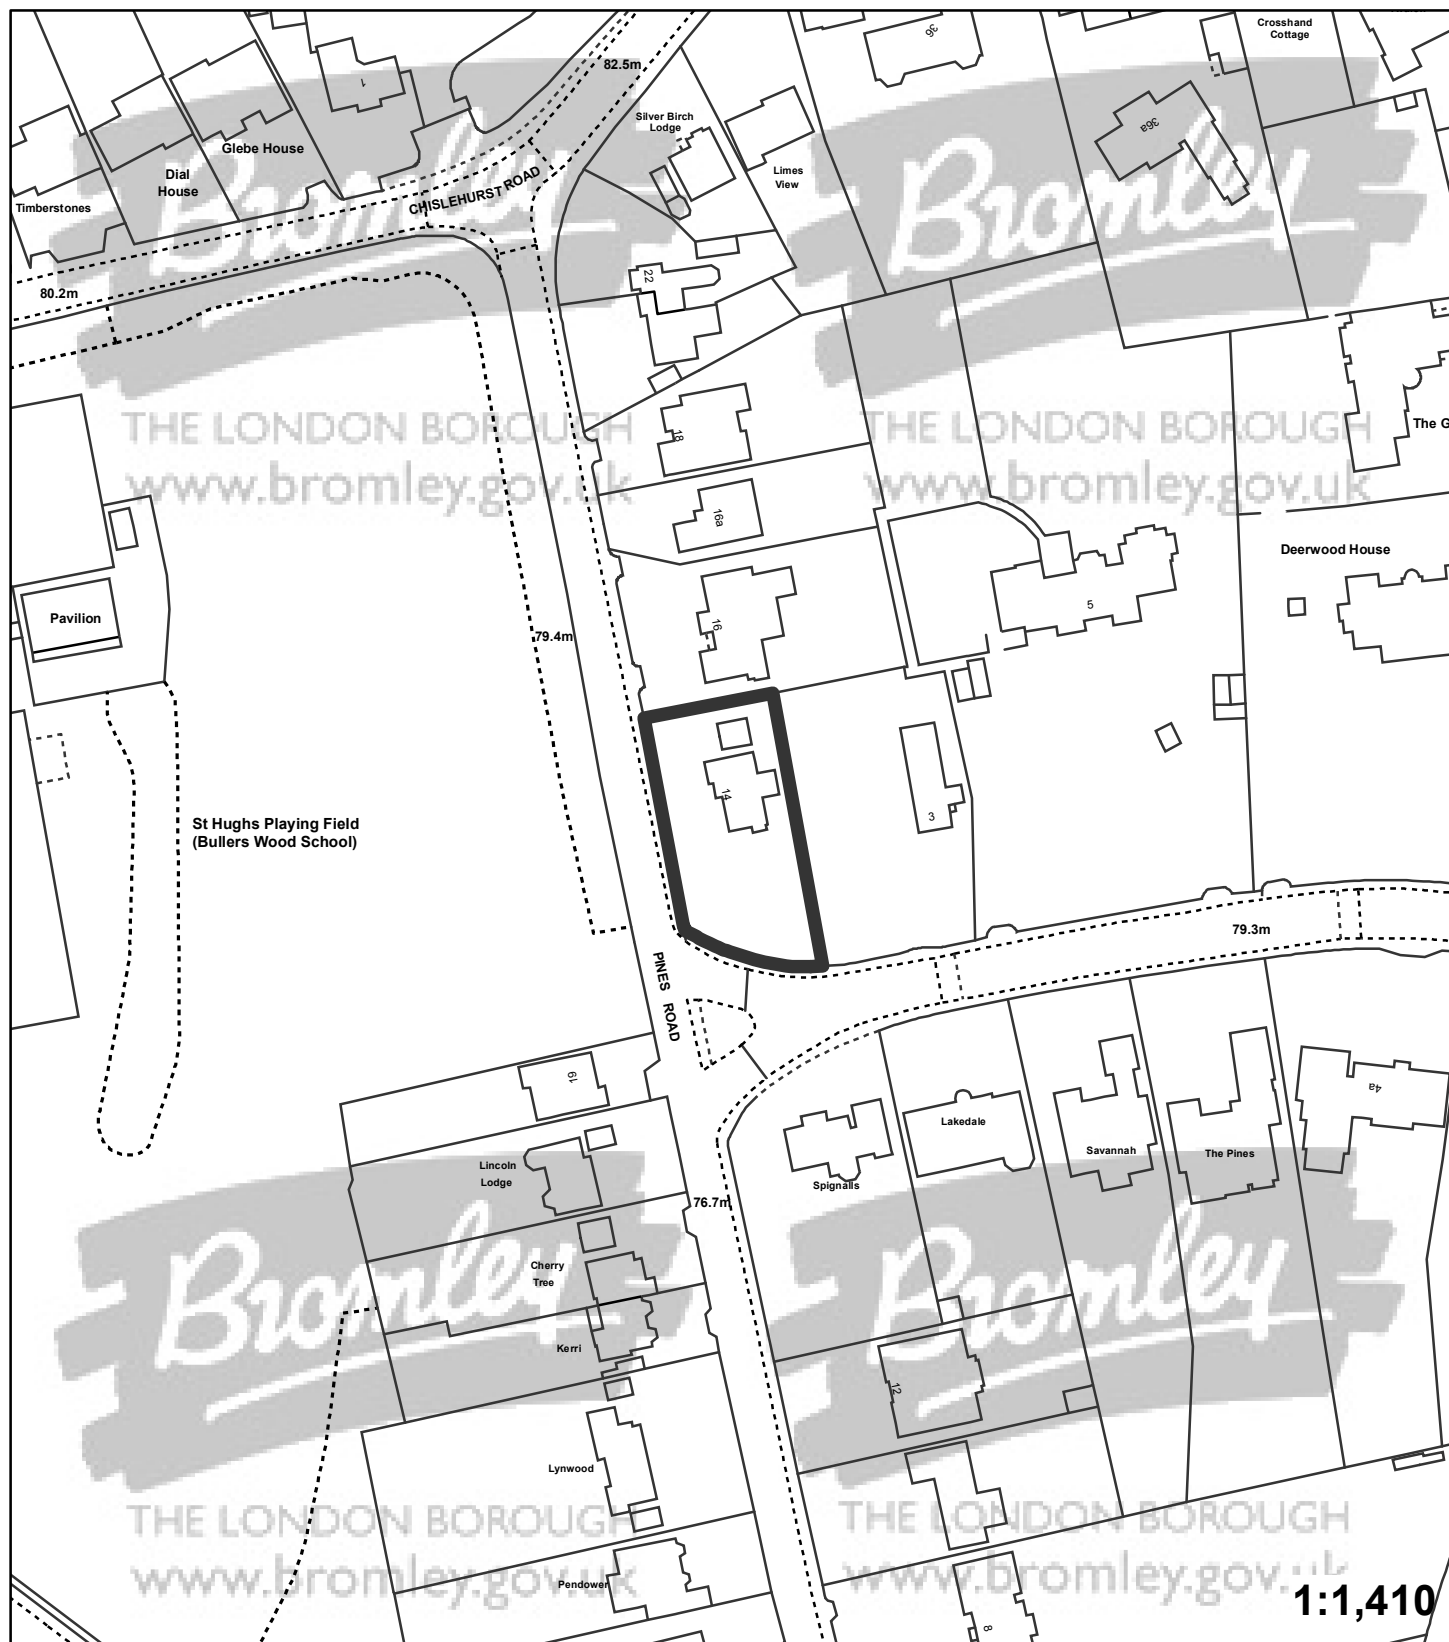

"This plan is provided to identify the location of the site and should not be used to identify the extent of the application site"

© Crown copyright and database rights 2015. Ordnance Survey 100017661.