


Application:18/00815/FULL6

Address: 33 Birchwood Road Petts Wood Orpington BR5 1NX

Proposal: Single storey rear extension incorporating replacement balcony and extended patio and loft conversion with side and rear dormers and front and side rooflights.

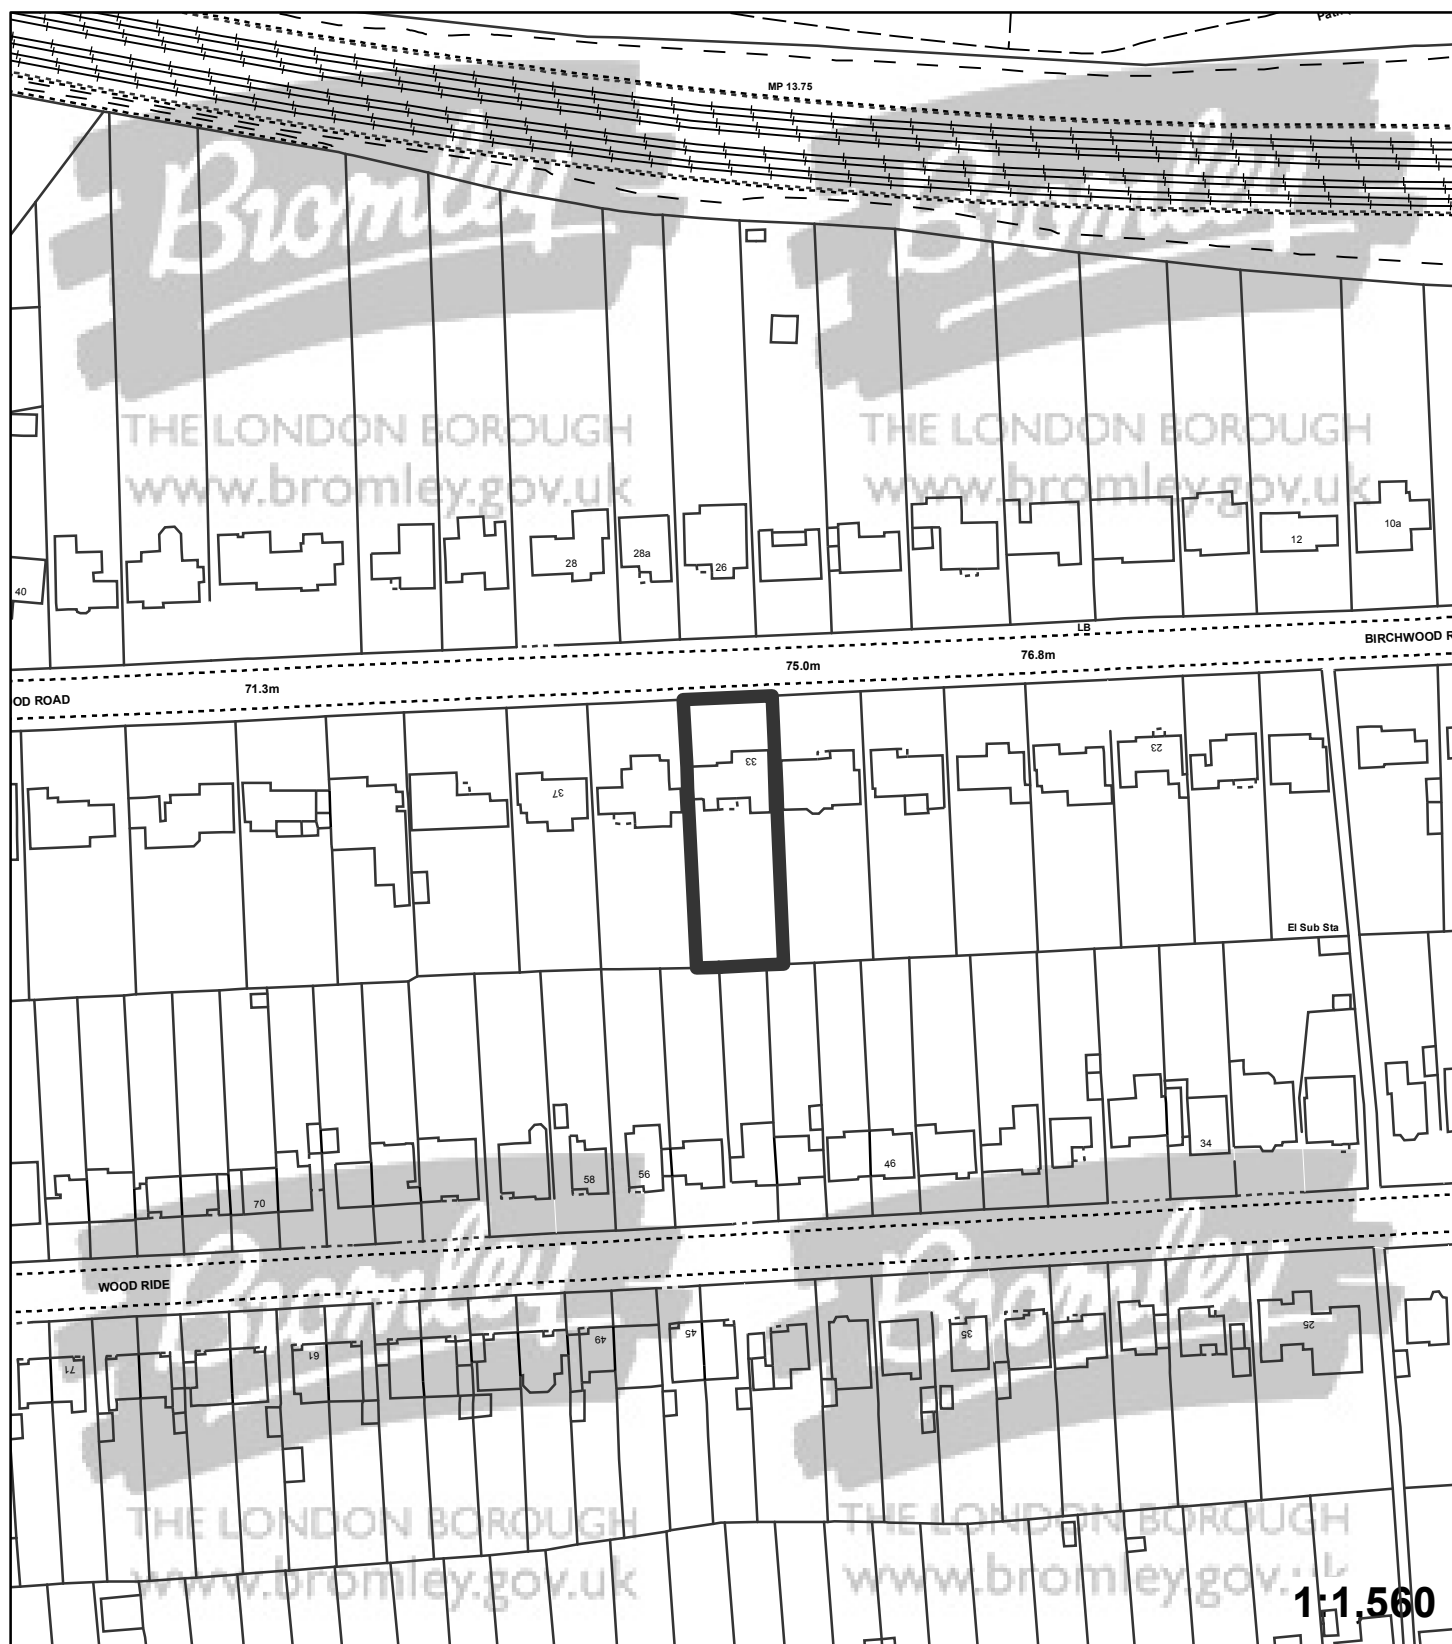

"This plan is provided to identify the location of the site and should not be used to identify the extent of the application site"

© Crown copyright and database rights 2015. Ordnance Survey 100017661.