


Application:18/00887/FULL1

Address: Log Cabin Orchard Cottage Westerham Road Keston BR2 6HB

Proposal: Demolition of existing dwelling and garage and erection of new single storey contemporary dwellinghouse of 3 bedroom design with associated parking, access and landscaping

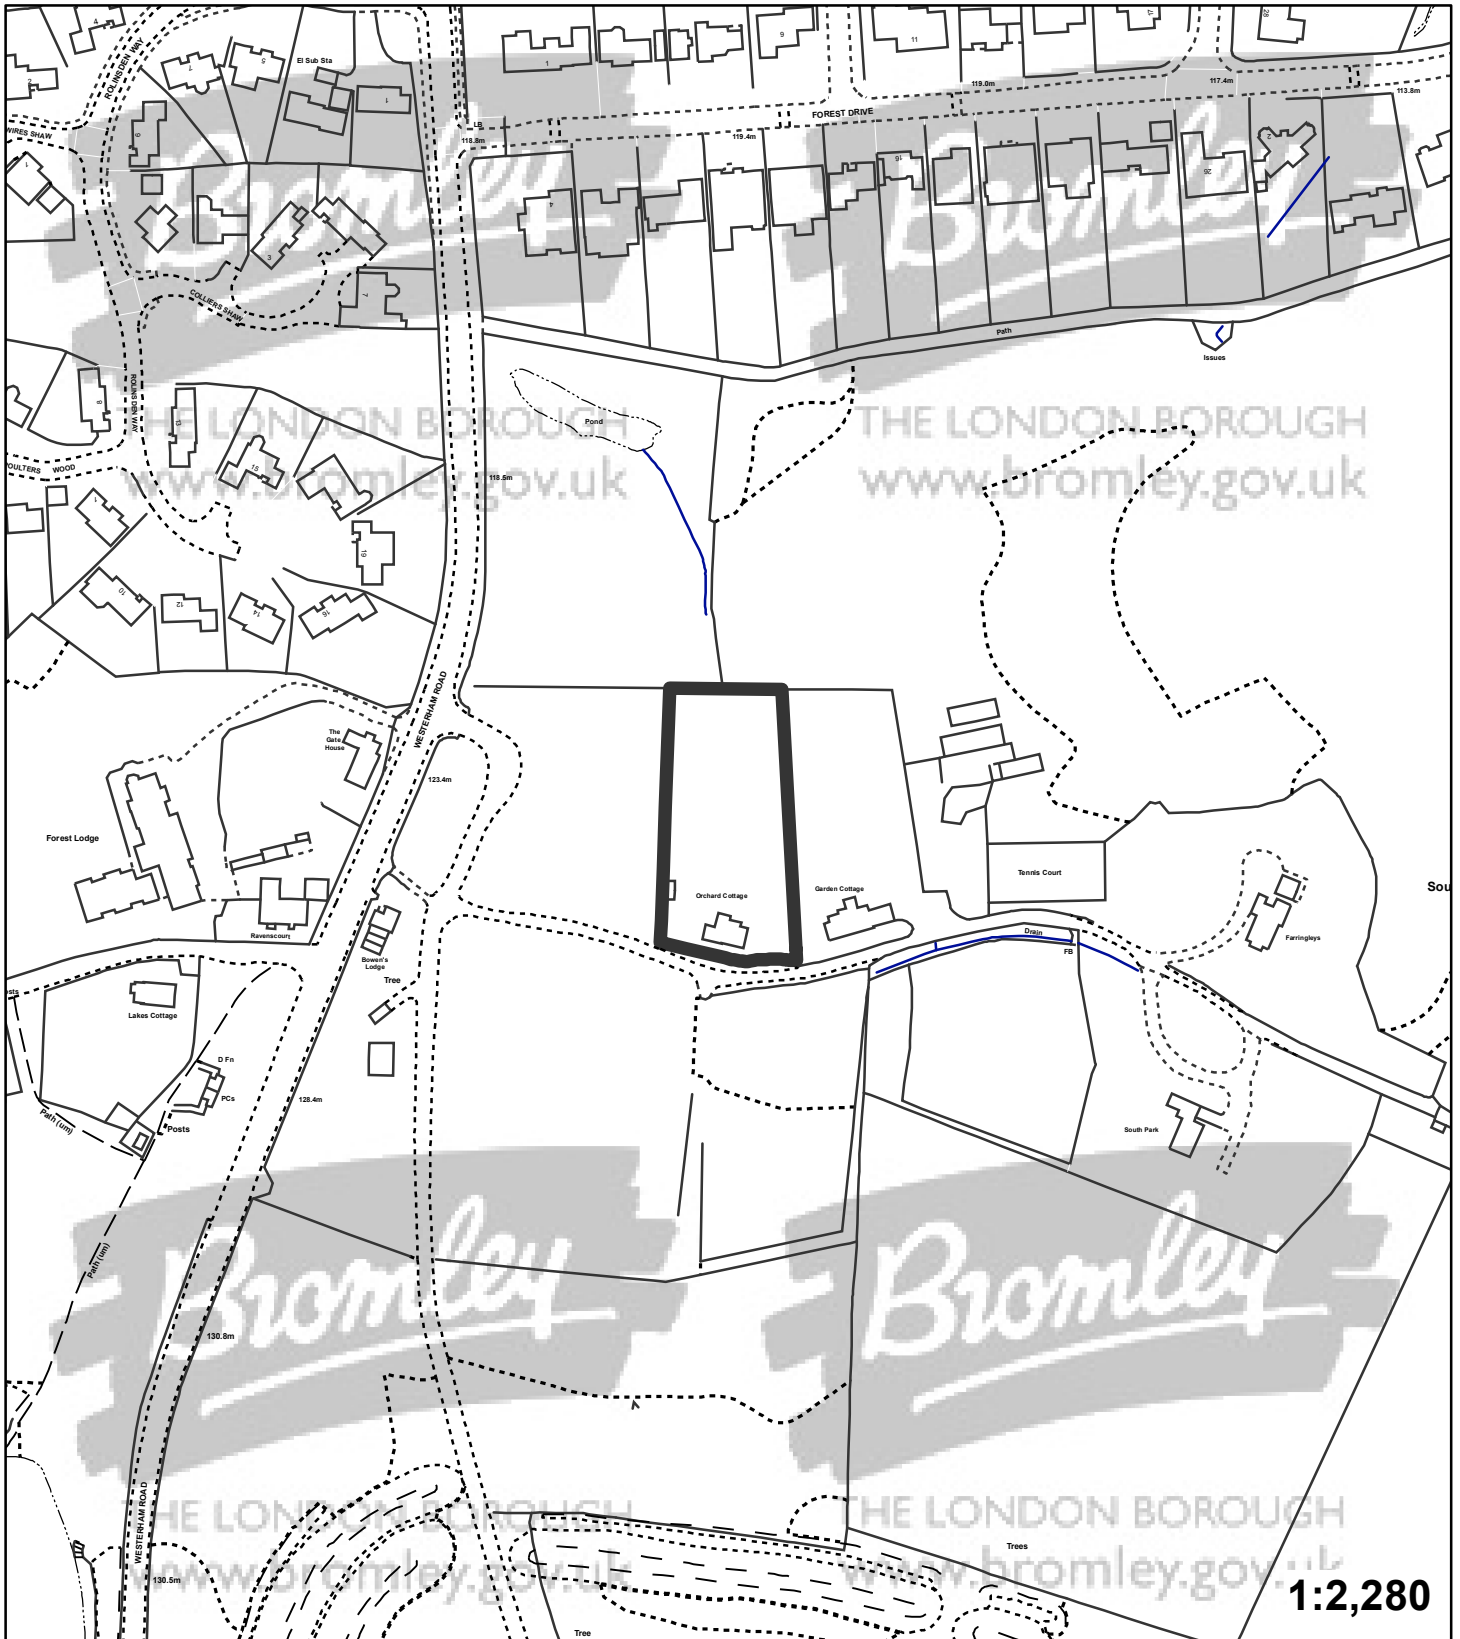

"This plan is provided to identify the location of the site and should not be used to identify the extent of the application site"