


Application:18/01286/FULL1

Address: 1 - 3 Market Square Bromley BR1 1NA

Proposal: Alterations to the shopfront including installation of new sliding entrance door with associated works to site and elevational alterations.

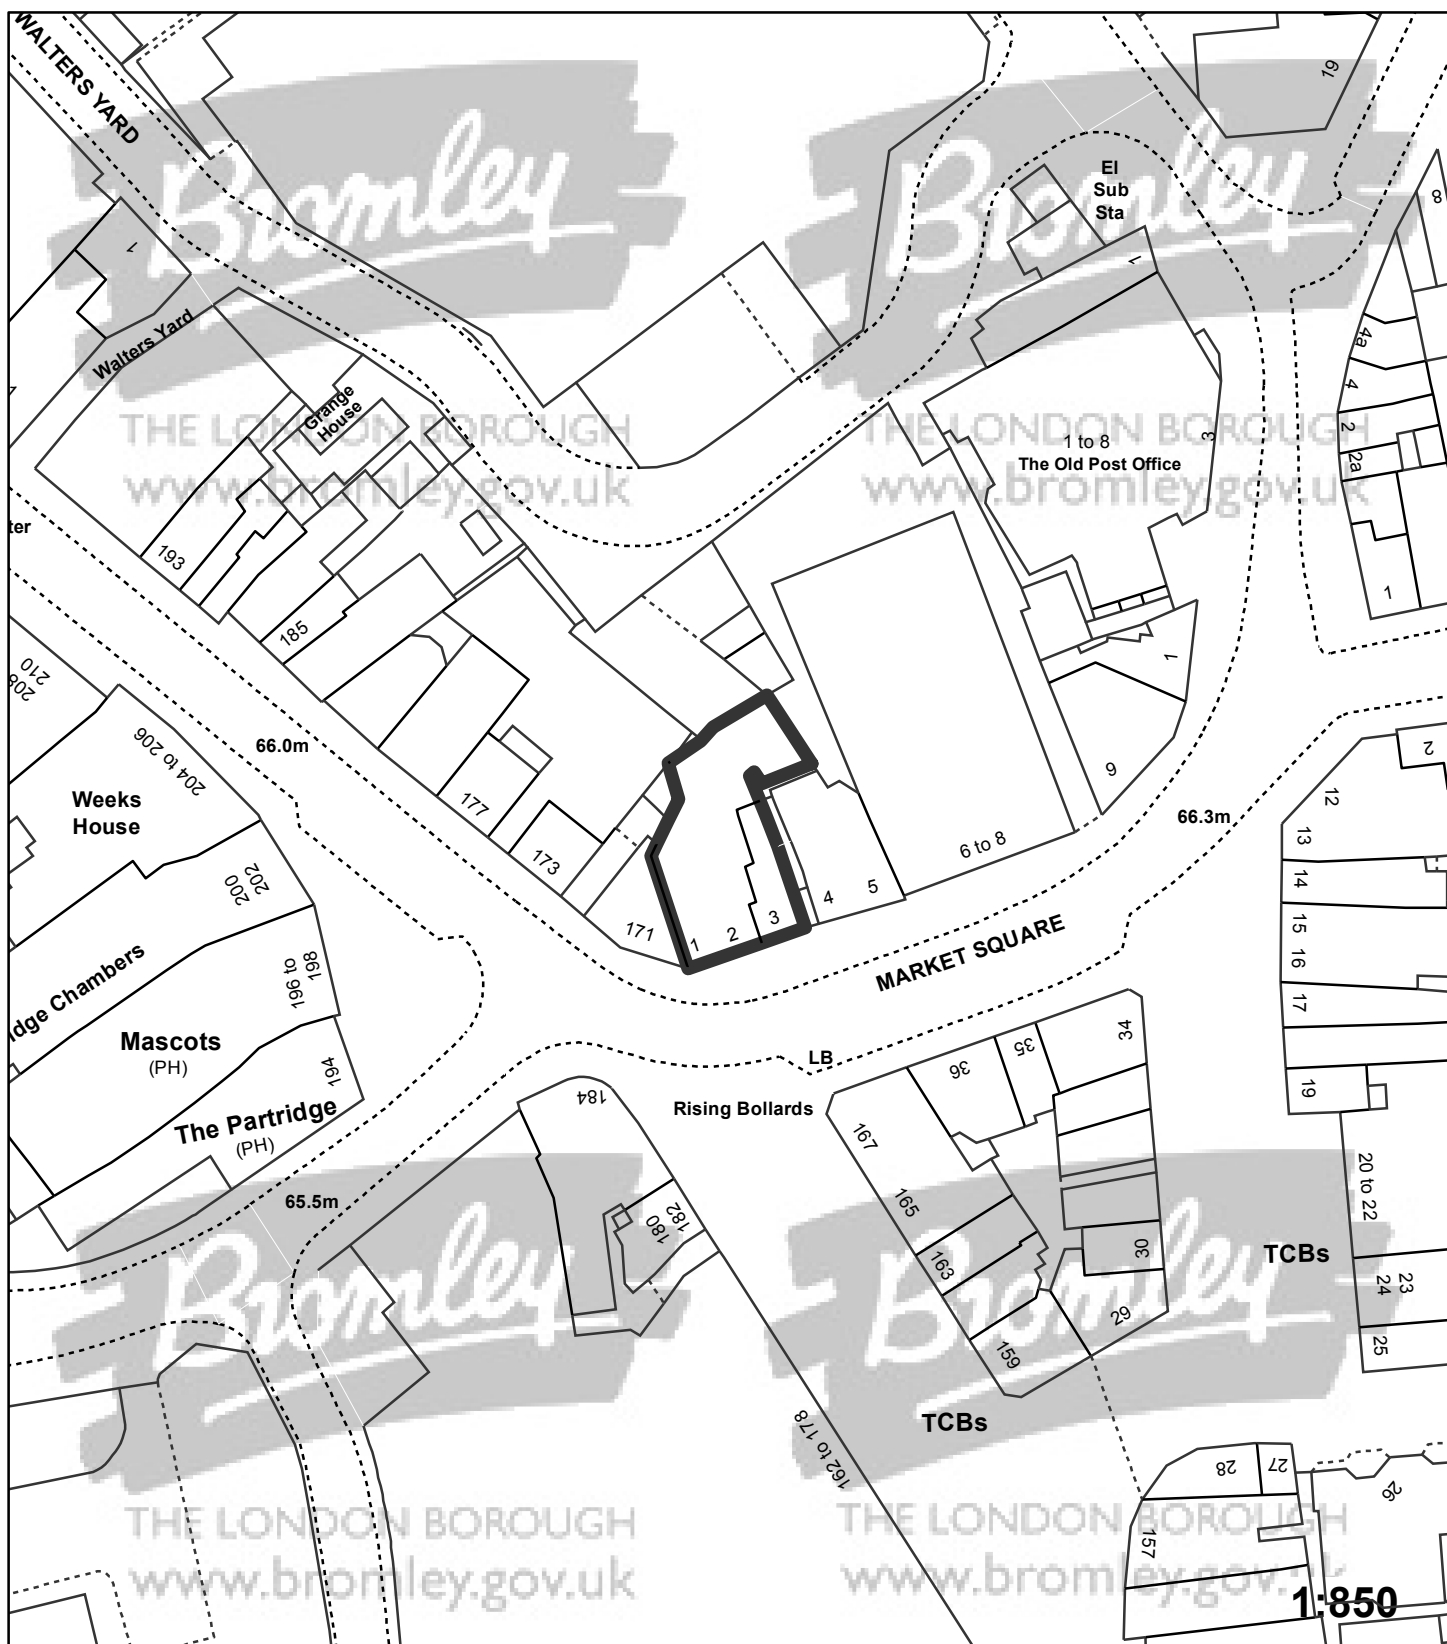

"This plan is provided to identify the location of the site and should not be used to identify the extent of the application site"

© Crown copyright and database rights 2015. Ordnance Survey 100017661.