


Application:18/01386/FULL6

Address: 2 Baylis Place Bickley Bromley BR1 2GB

Proposal: Side extension with roof accommodation over

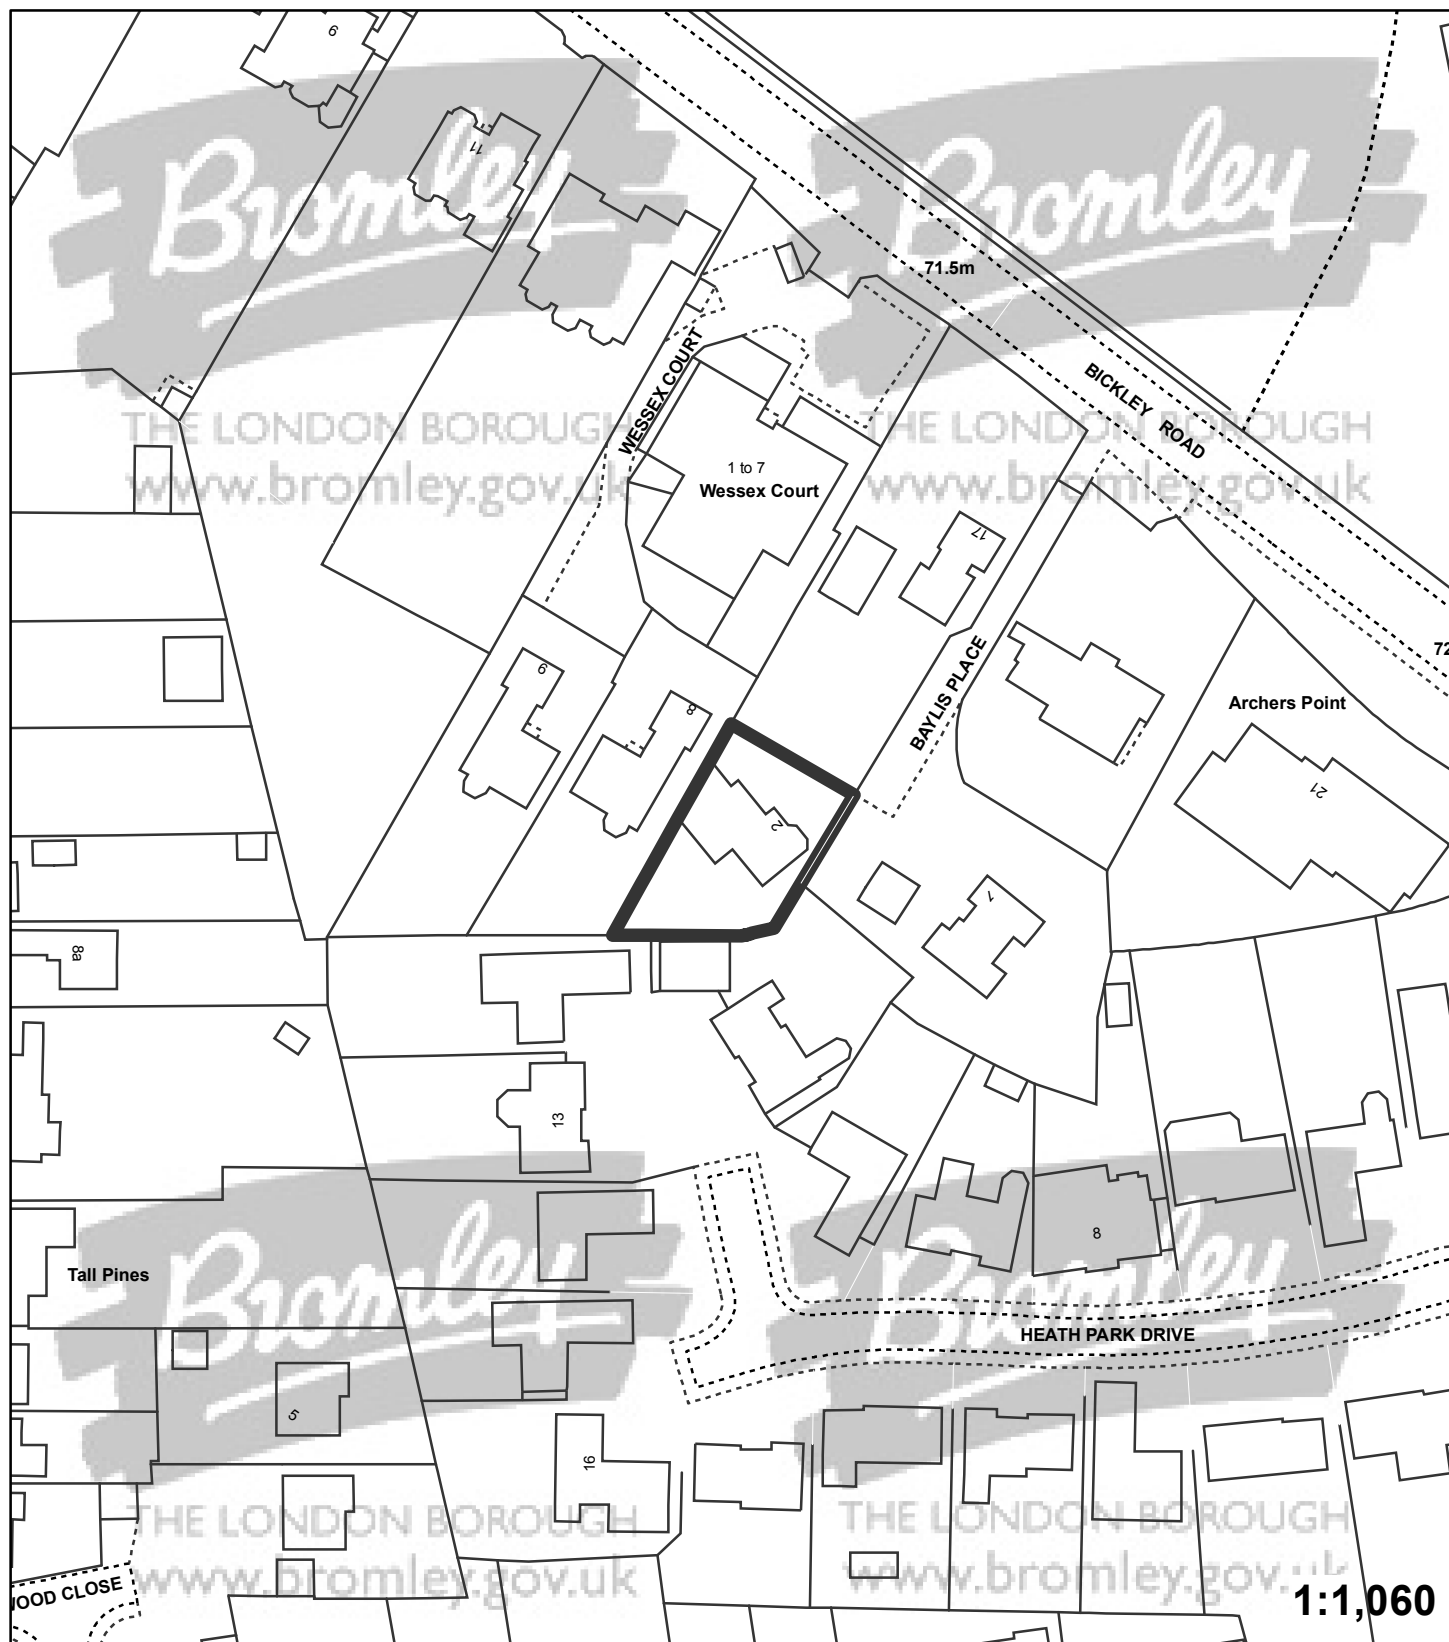

"This plan is provided to identify the location of the site and should not be used to identify the extent of the application site"

© Crown copyright and database rights 2015. Ordnance Survey 100017661.