


Application:18/03895/FULL1

Address: Glen Haven Berrys Hill Berrys Green Westerham TN16 3AG

Proposal: Demolition of existing bungalow and partial demolition of outbuildings and the erection of a 2 storey four bedroom chalet bungalow

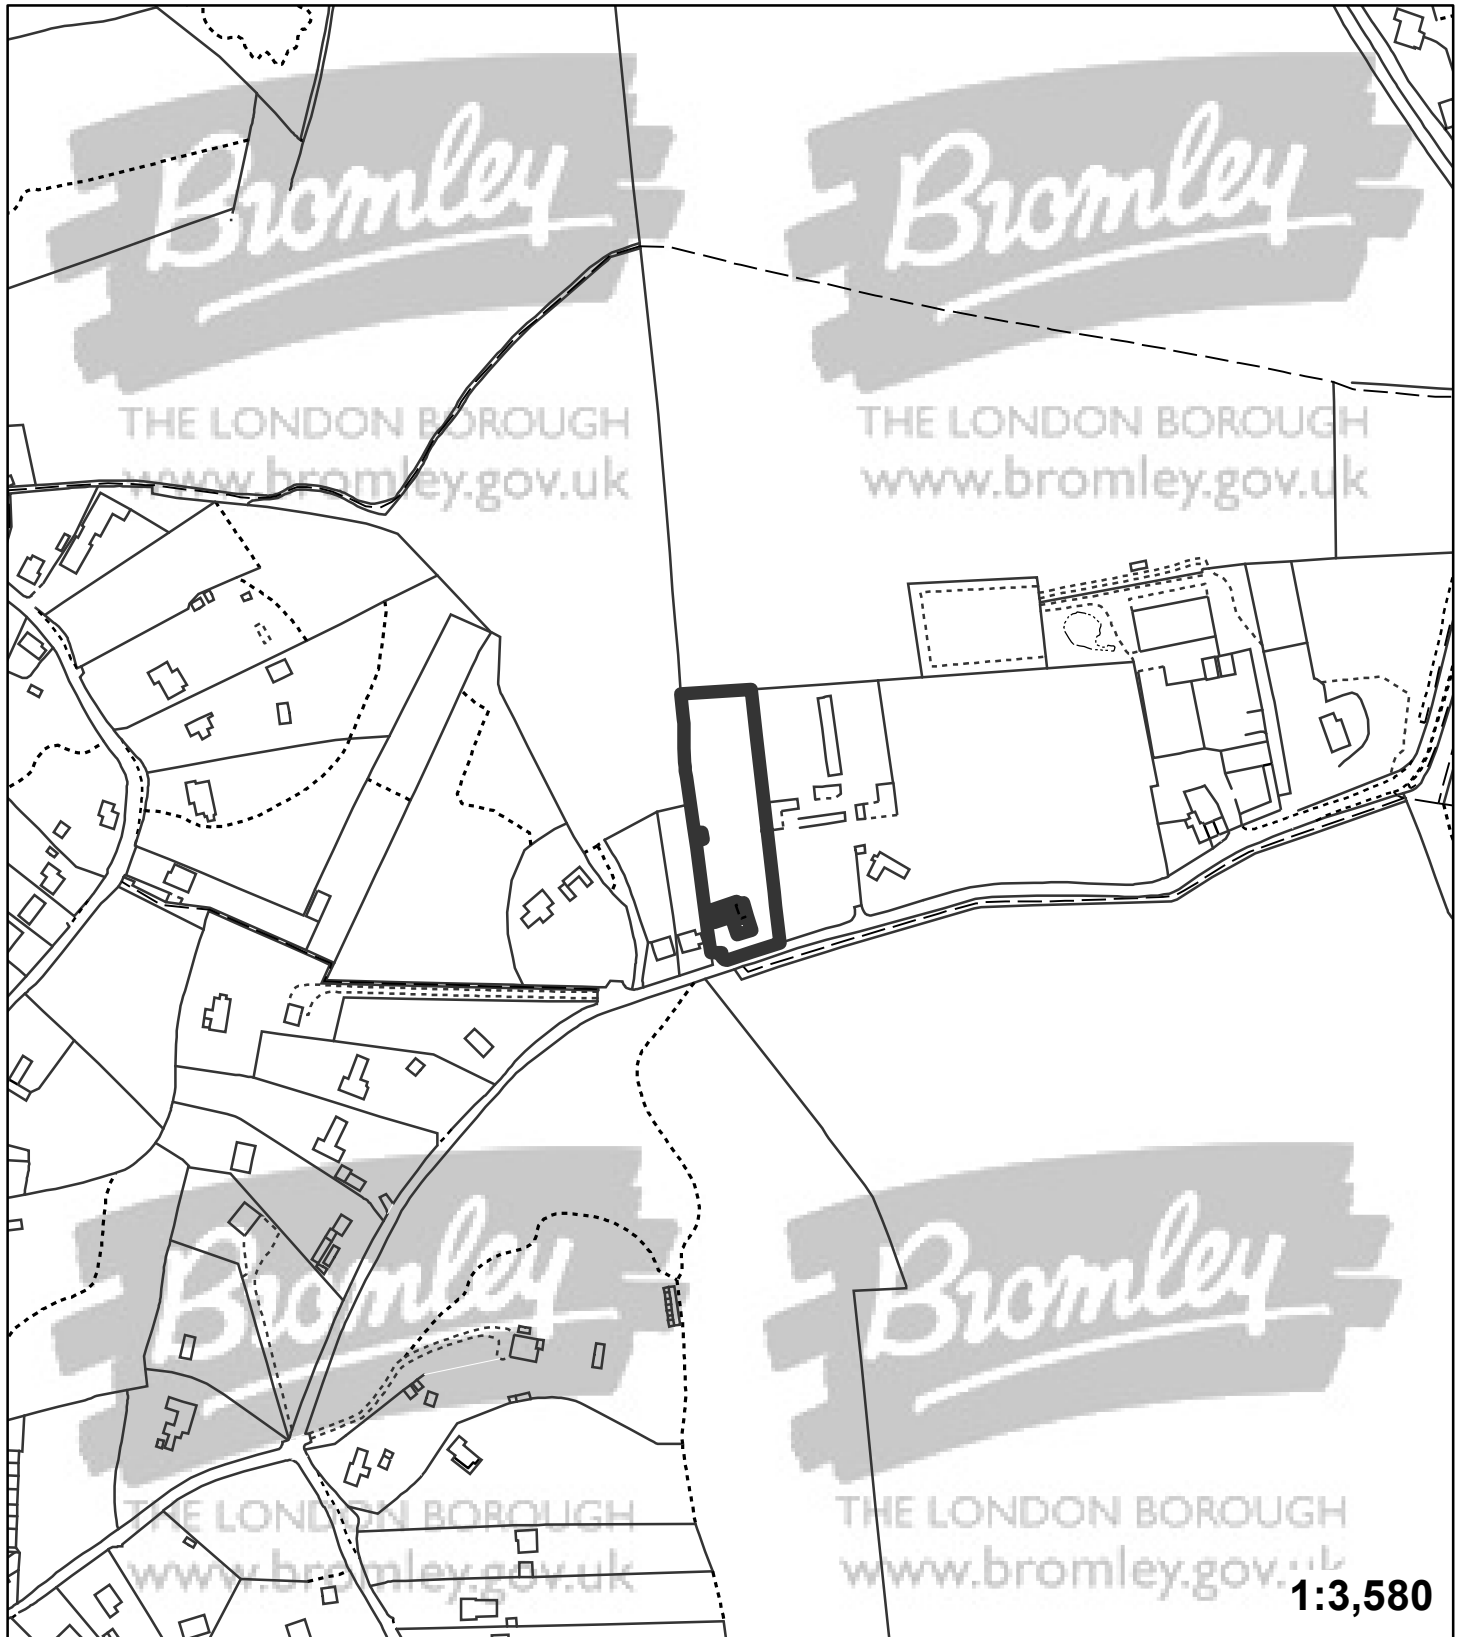

"This plan is provided to identify the location of the site and
should not be used to identify the extent of the application site"

© Crown copyright and database rights 2015. Ordnance Survey 100017661.