


Application:18/04612/FULL1

Address: 34 Hollingworth Road Petts Wood Orpington BR5 1AQ

Proposal: Demolition of existing garage and sub-division of existing plot to create one new two-bedroom detached dwelling with associated parking and garden. New dividing fence.

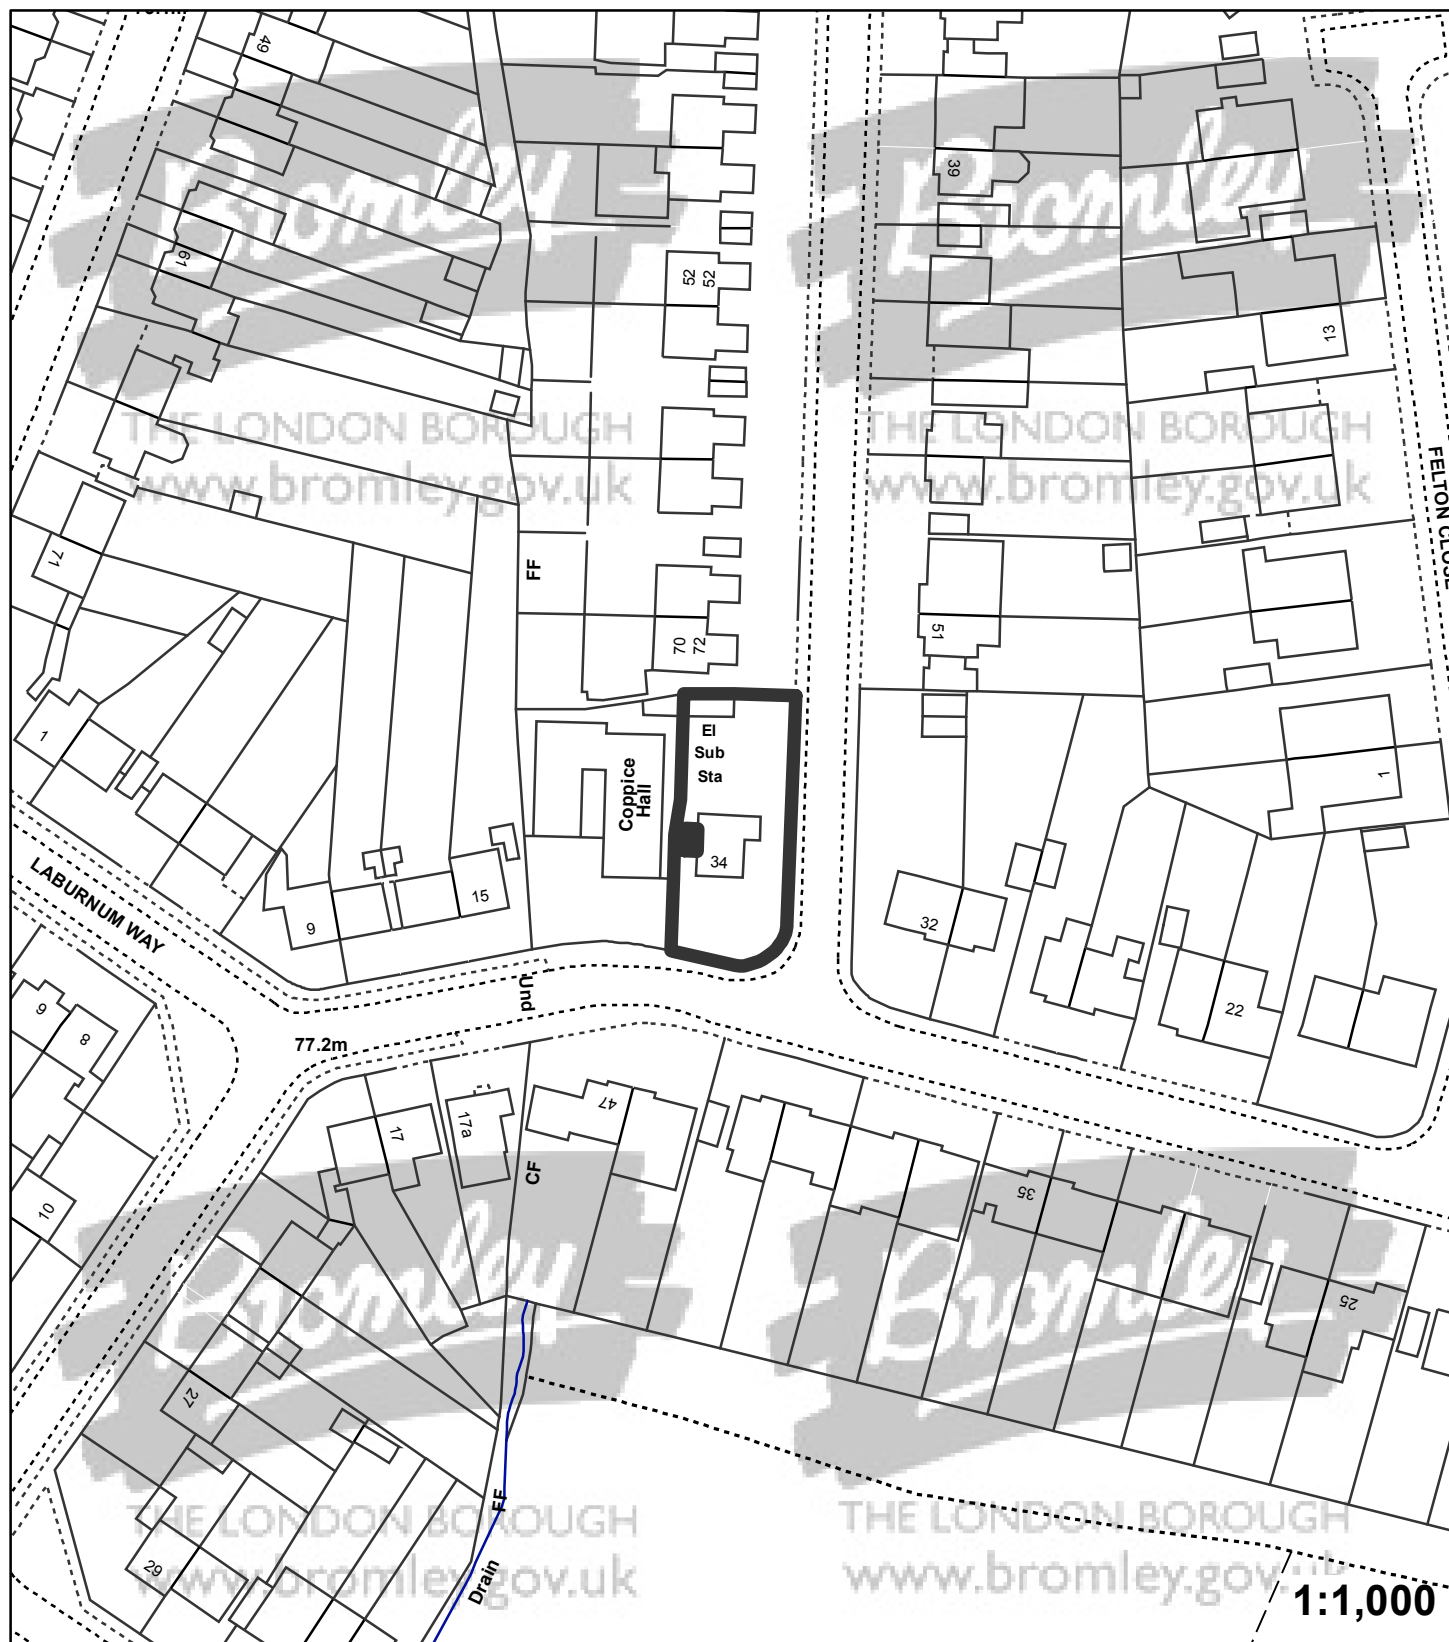

"This plan is provided to identify the location of the site and should not be used to identify the extent of the application site"

© Crown copyright and database rights 2015. Ordnance Survey 100017661.