


**Application:**19/01794/FULL1

**Address:** Hayes Common Bowls Club West Common Road Hayes Bromley BR2 7BY

**Proposal:** Change of use of the existing bowls pavilion to D1 (non-residential institution use), and erection of a 3 storey building plus basement to provide a 60 bed care home (Use Class C2), with associated outdoor and indoor amenities, parking spaces and landscaping.

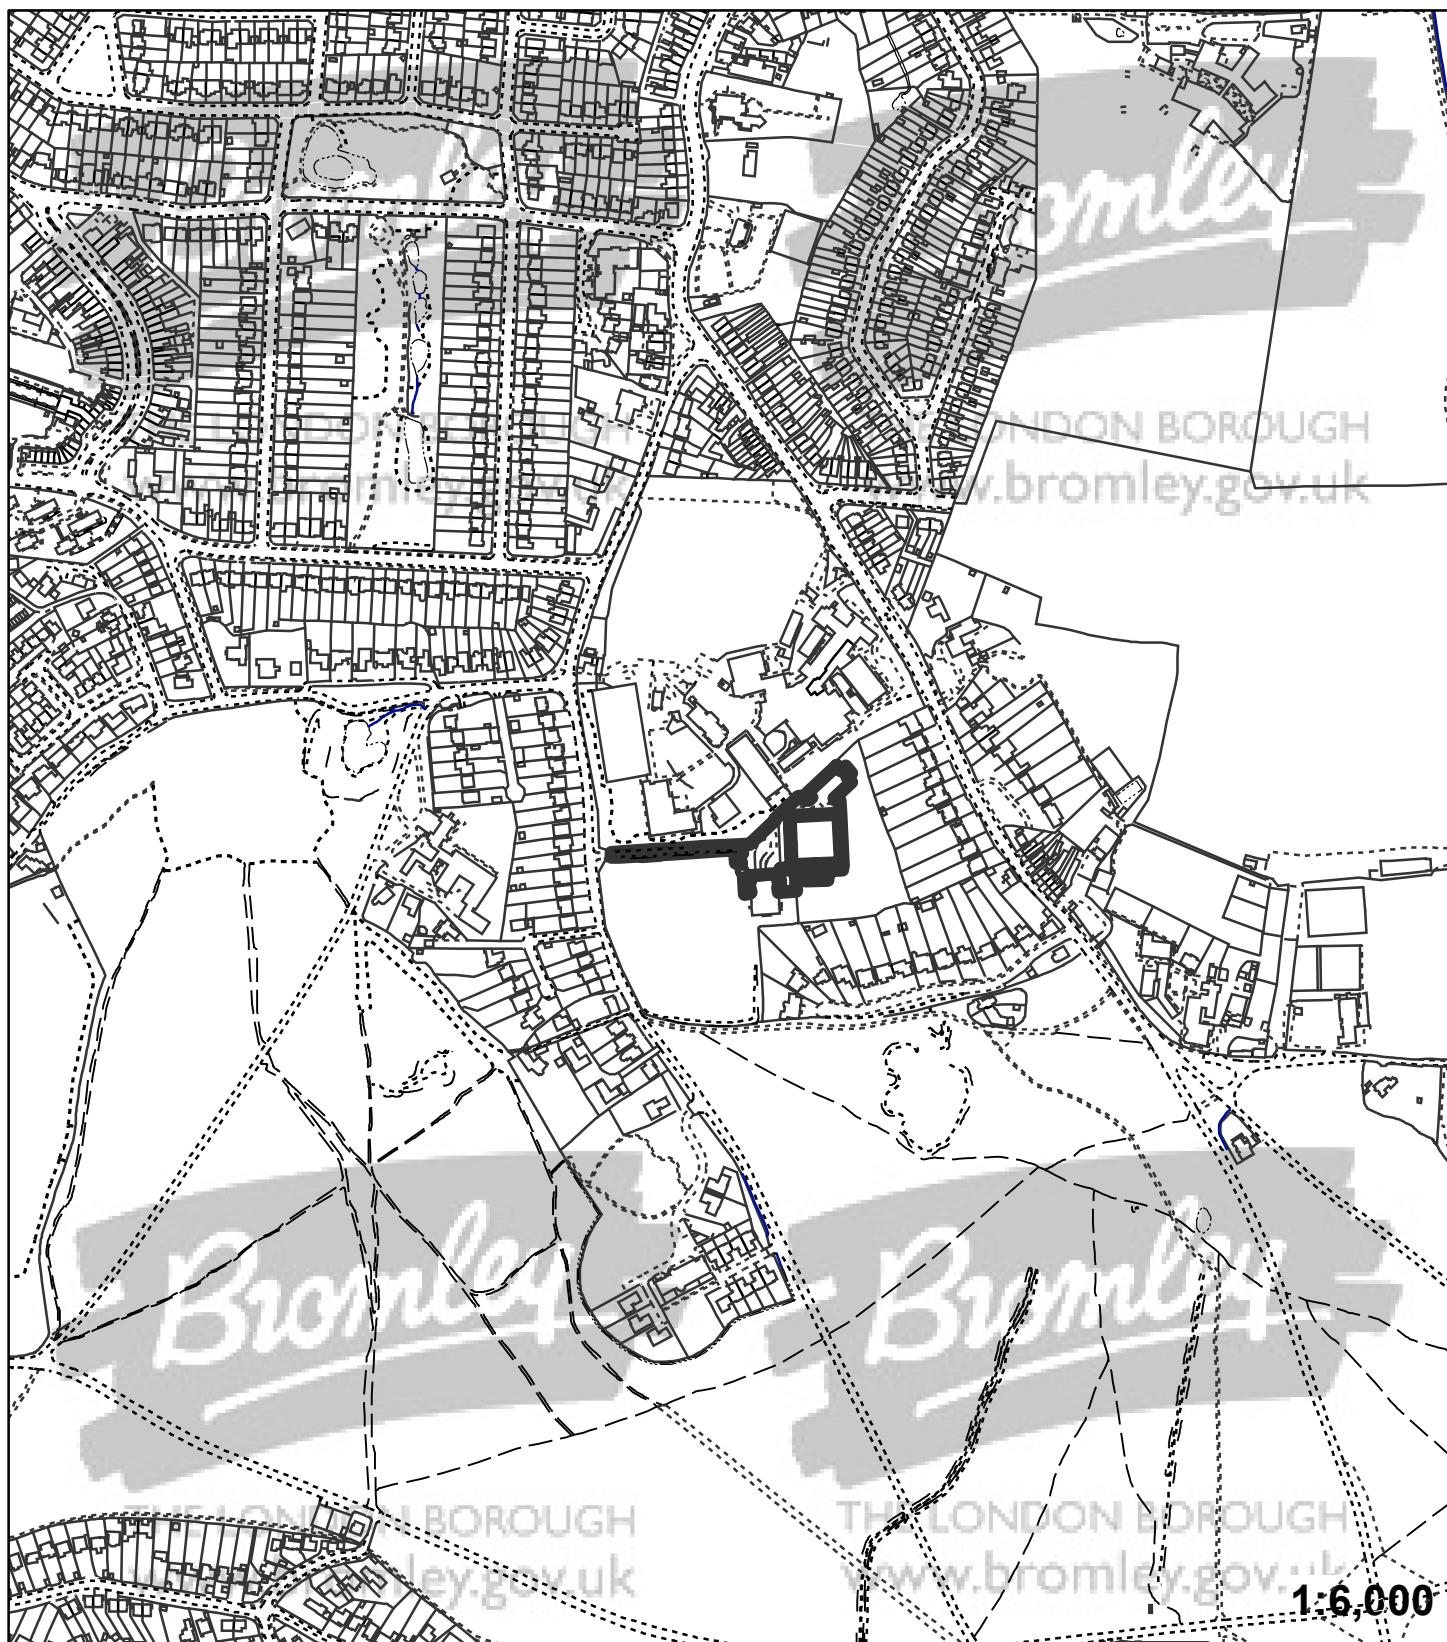

"This plan is provided to identify the location of the site and should not be used to identify the extent of the application site"

© Crown copyright and database rights 2015. Ordnance Survey 100017661.