


"This document has been prepared by AECOM Limited ("A") for the sole use of our Client (the "Client") and in accordance with generally accepted consultancy principles, the budget for fees and the terms of reference agreed between A and the Client. Any information provided by third parties and referred to herein has not been checked or verified by A, unless otherwise expressly stated in the document. No third party may rely upon this document without the prior and express written agreement of A."

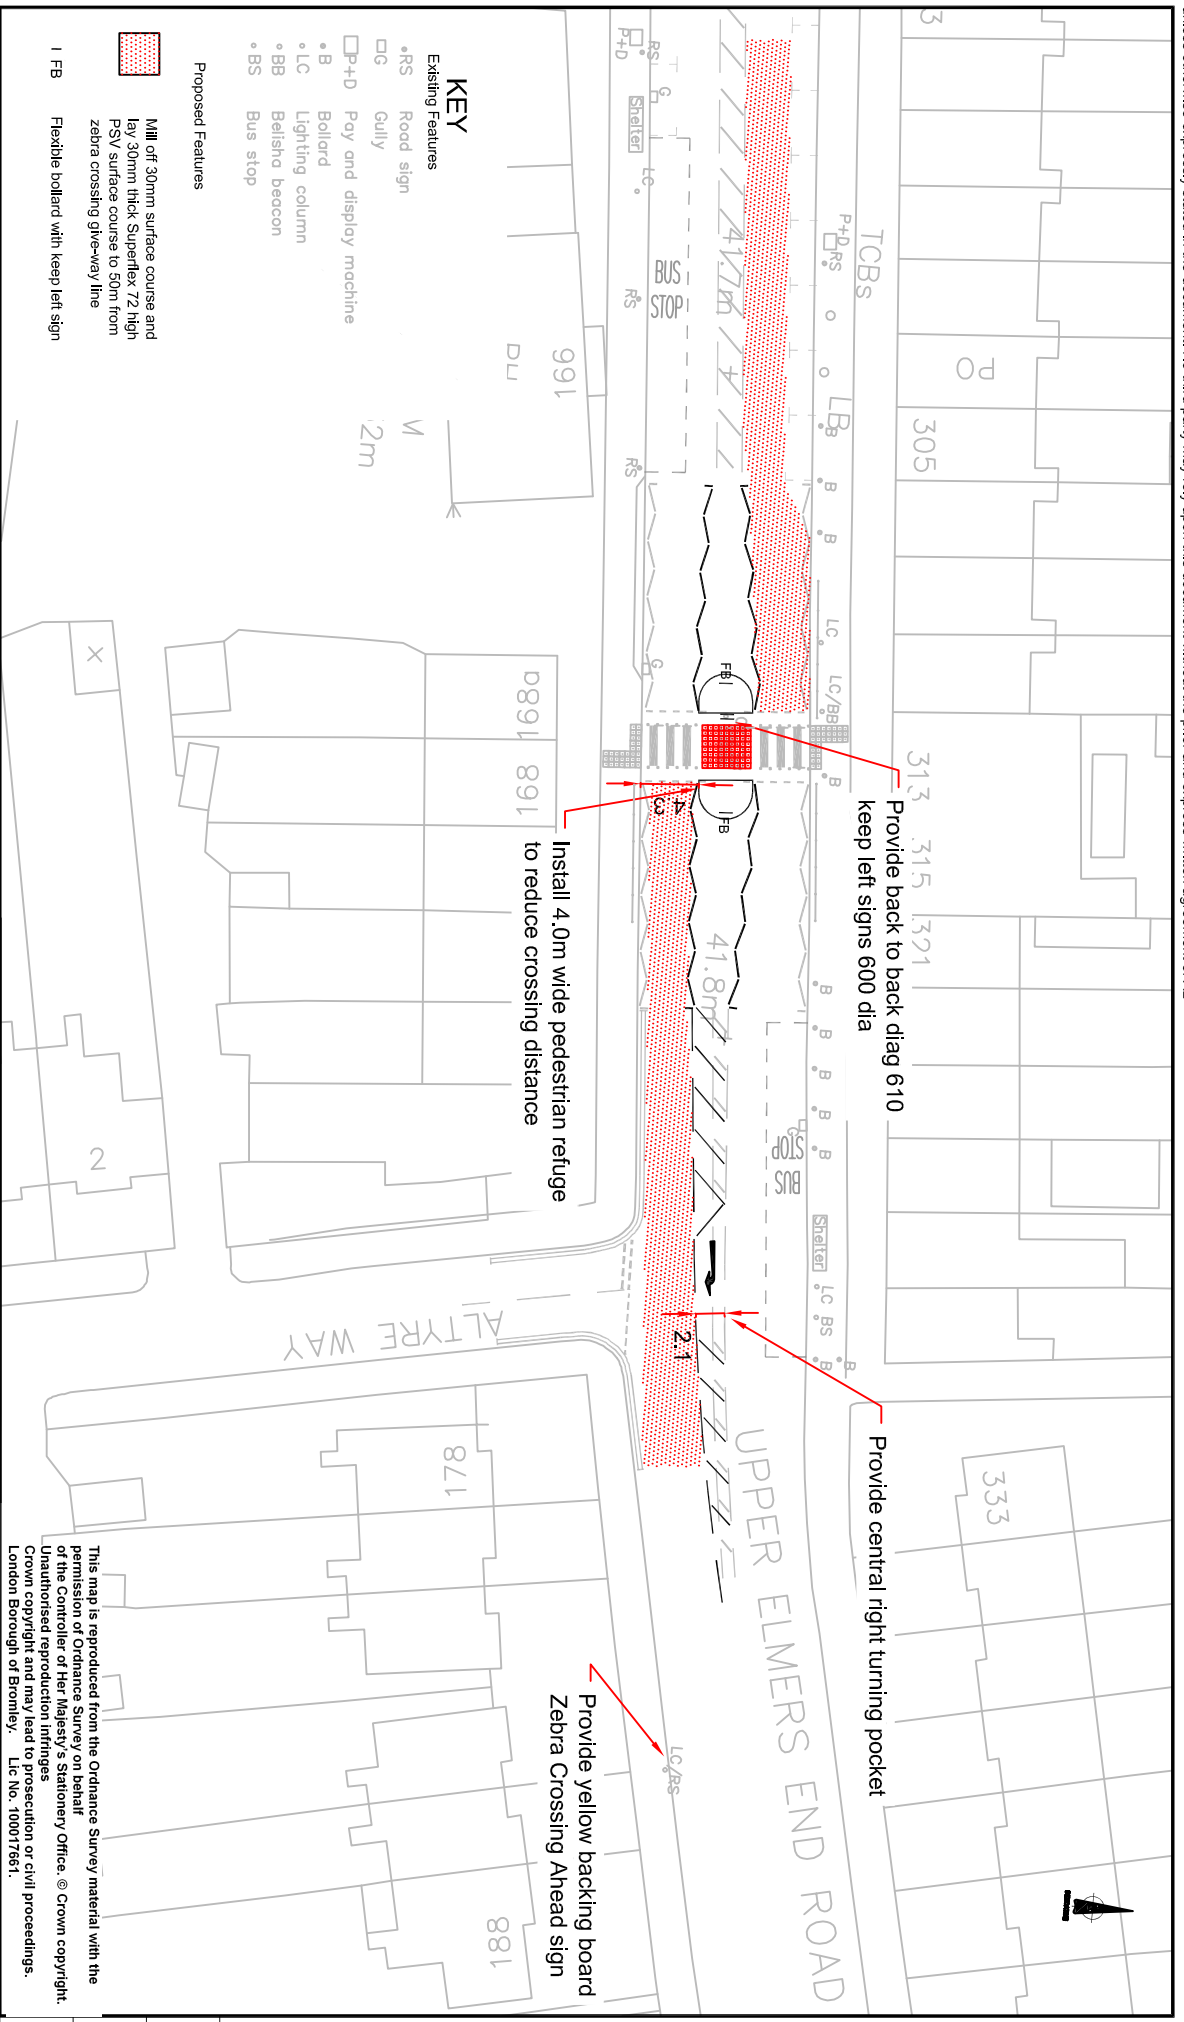

cm

This map is reproduced from the Ordnance Survey material with the permission of Ordnance Survey on behalf of the Controller of Her Majesty's Stationery Office. © Crown copyright. Unauthorised reproduction infringes Crown copyright and may lead to prosecution or civil proceedings. London Borough of Bromley. Lic No. 10007/7651.

Client:

Title: Upper Elmers End Road by Altyre Way Improvement

Project: Local Safety Schemes 2010/11

Enterprise House
160 Croydon Road,
Beckenham, Kent, BR3 4DE

Tel: +44 (0) 870 905 0906
Fax: +44 (0) 20 8663 6723
www.aecom.com

Design:	KRB	CAD:	KRB
CHK'd:	MFT	App'd:	MFT
Date:	July 2010	Scale:	NTS
NO.60157163/Altyre/Prel/005			Rev: A
cm			A4