



**KEY:**  
 EXISTING VEHICLE CROSSOVER

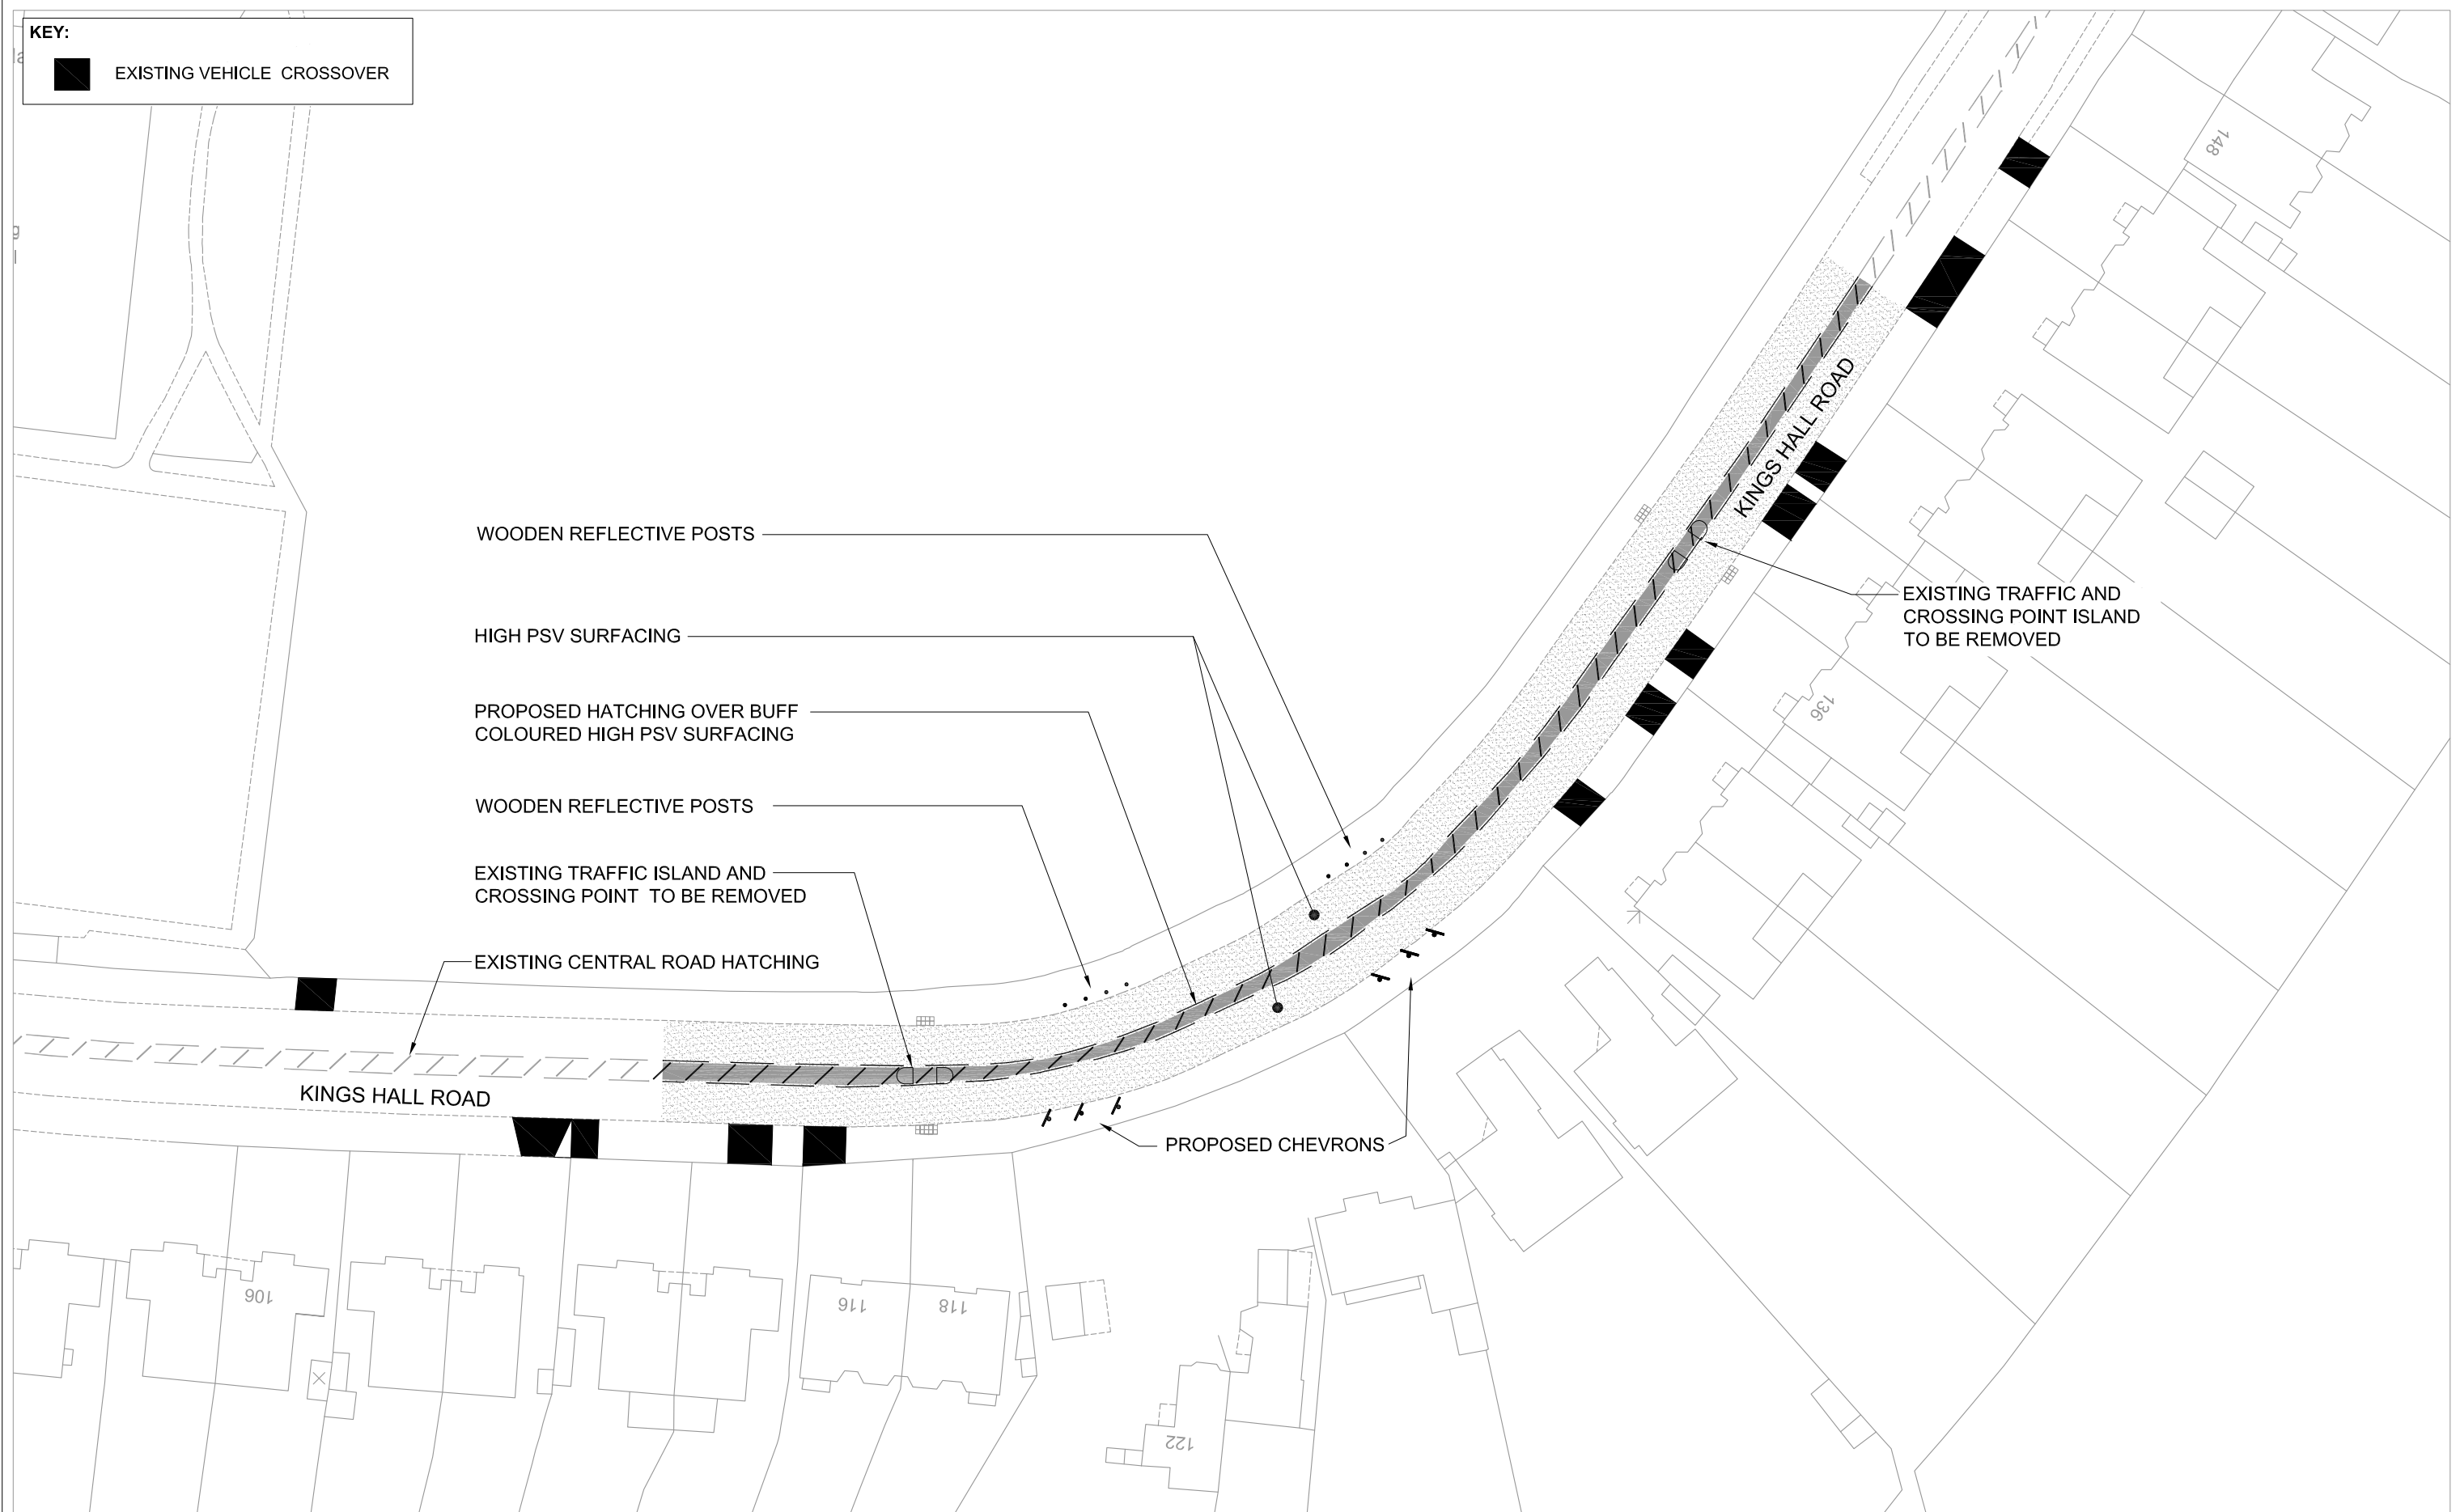

This map is reproduced from Ordnance Survey material with the permission of Ordnance Survey on behalf of the Controller of Her Majesty's Stationery Office Crown copyright. Unauthorised reproduction infringes Crown copyright and may lead to prosecution or civil proceedings. London Borough of Bromley Licence Number 100017661. 2009

 Environmental Services Civic Centre, Stockwell Close, Tel : 020 8464 - 3333 Fax : 020 8313 - 4555 Email : www.bromley.gov.uk	<b>Job</b> <b>KINGS HALL ROAD</b>		<b>Title</b> <b>KINGS HALL ROAD, BECKENHAM</b> <b>PROPOSED CENTRAL ISLAND</b> <b>BUFF COLOURED HATCHING OPTION 1</b>																				
	Scale @ A3 N.T.S	Date 20/04/10	Checked LD	By RL	Drawing Number ESD-10630-1	Revision C	<table border="1"> <tr> <th>Rev</th> <th>Date</th> <th>Description</th> <th>By</th> </tr> <tr> <td>C</td> <td>06/12/10</td> <td>ADDITIONAL CHEVRONS AND WOODEN POSTS ADDED</td> <td>RL</td> </tr> <tr> <td>B</td> <td>04/10/10</td> <td>PSV SURFACING + CENTRE HATCHING ADDED</td> <td>RL</td> </tr> <tr> <td>A</td> <td>20/07/10</td> <td>CENTRAL ISLAND LENGTH SHORTENED</td> <td>RL</td> </tr> </table>	Rev	Date	Description	By	C	06/12/10	ADDITIONAL CHEVRONS AND WOODEN POSTS ADDED	RL	B	04/10/10	PSV SURFACING + CENTRE HATCHING ADDED	RL	A	20/07/10	CENTRAL ISLAND LENGTH SHORTENED	RL
Rev	Date	Description	By																				
C	06/12/10	ADDITIONAL CHEVRONS AND WOODEN POSTS ADDED	RL																				
B	04/10/10	PSV SURFACING + CENTRE HATCHING ADDED	RL																				
A	20/07/10	CENTRAL ISLAND LENGTH SHORTENED	RL																				