





**KEY:**


**EXISTING WAITING RESTRICTIONS**

-  'AT ANY TIME' (DOUBLE YELLOW LINE)
-  MON-FRI, 8am-10am

**PROPOSED WAITING RESTRICTIONS**




-  'AT ANY TIME' (DOUBLE YELLOW LINE)

Reproduced by permission of Ordnance Survey on behalf of HMSO. © Crown copyright and database 2010. Ordnance Survey Licence number 10001766.

 Environmental Services Civic Centre, Stockwell Close, Bromley, BR1 3UH Tel : 020 8464 - 3333 Fax : 020 8313 - 4555 Email : www.bromley.gov.uk	Job <b>PETTS WOOD AREA</b>				Title <b>LAKESWOOD ROAD</b>							
	Nigel Davies Director of Environmental Services	Scale @ A4 1:1000	Date 21/12/10	Checked LA	By RL	Drawing Number ESD-10289-6	Revision D	D Rev	01/02/11 Date	KEY UPDATED Description	RL By	

**KEY:**

**EXISTING WAITING RESTRICTIONS**


-  'AT ANY TIME' (DOUBLE YELLOW LINE)
-  MON-SAT, 8am - 6.30pm
-  MON-FRI, 8am - 9am & 2.30pm - 4pm

**PROPOSED WAITING RESTRICTIONS**

-  'AT ANY TIME' (DOUBLE YELLOW LINE)

**PARKING BAYS**

-  EXISTING /  PROPOSED FREE PARKING BAY

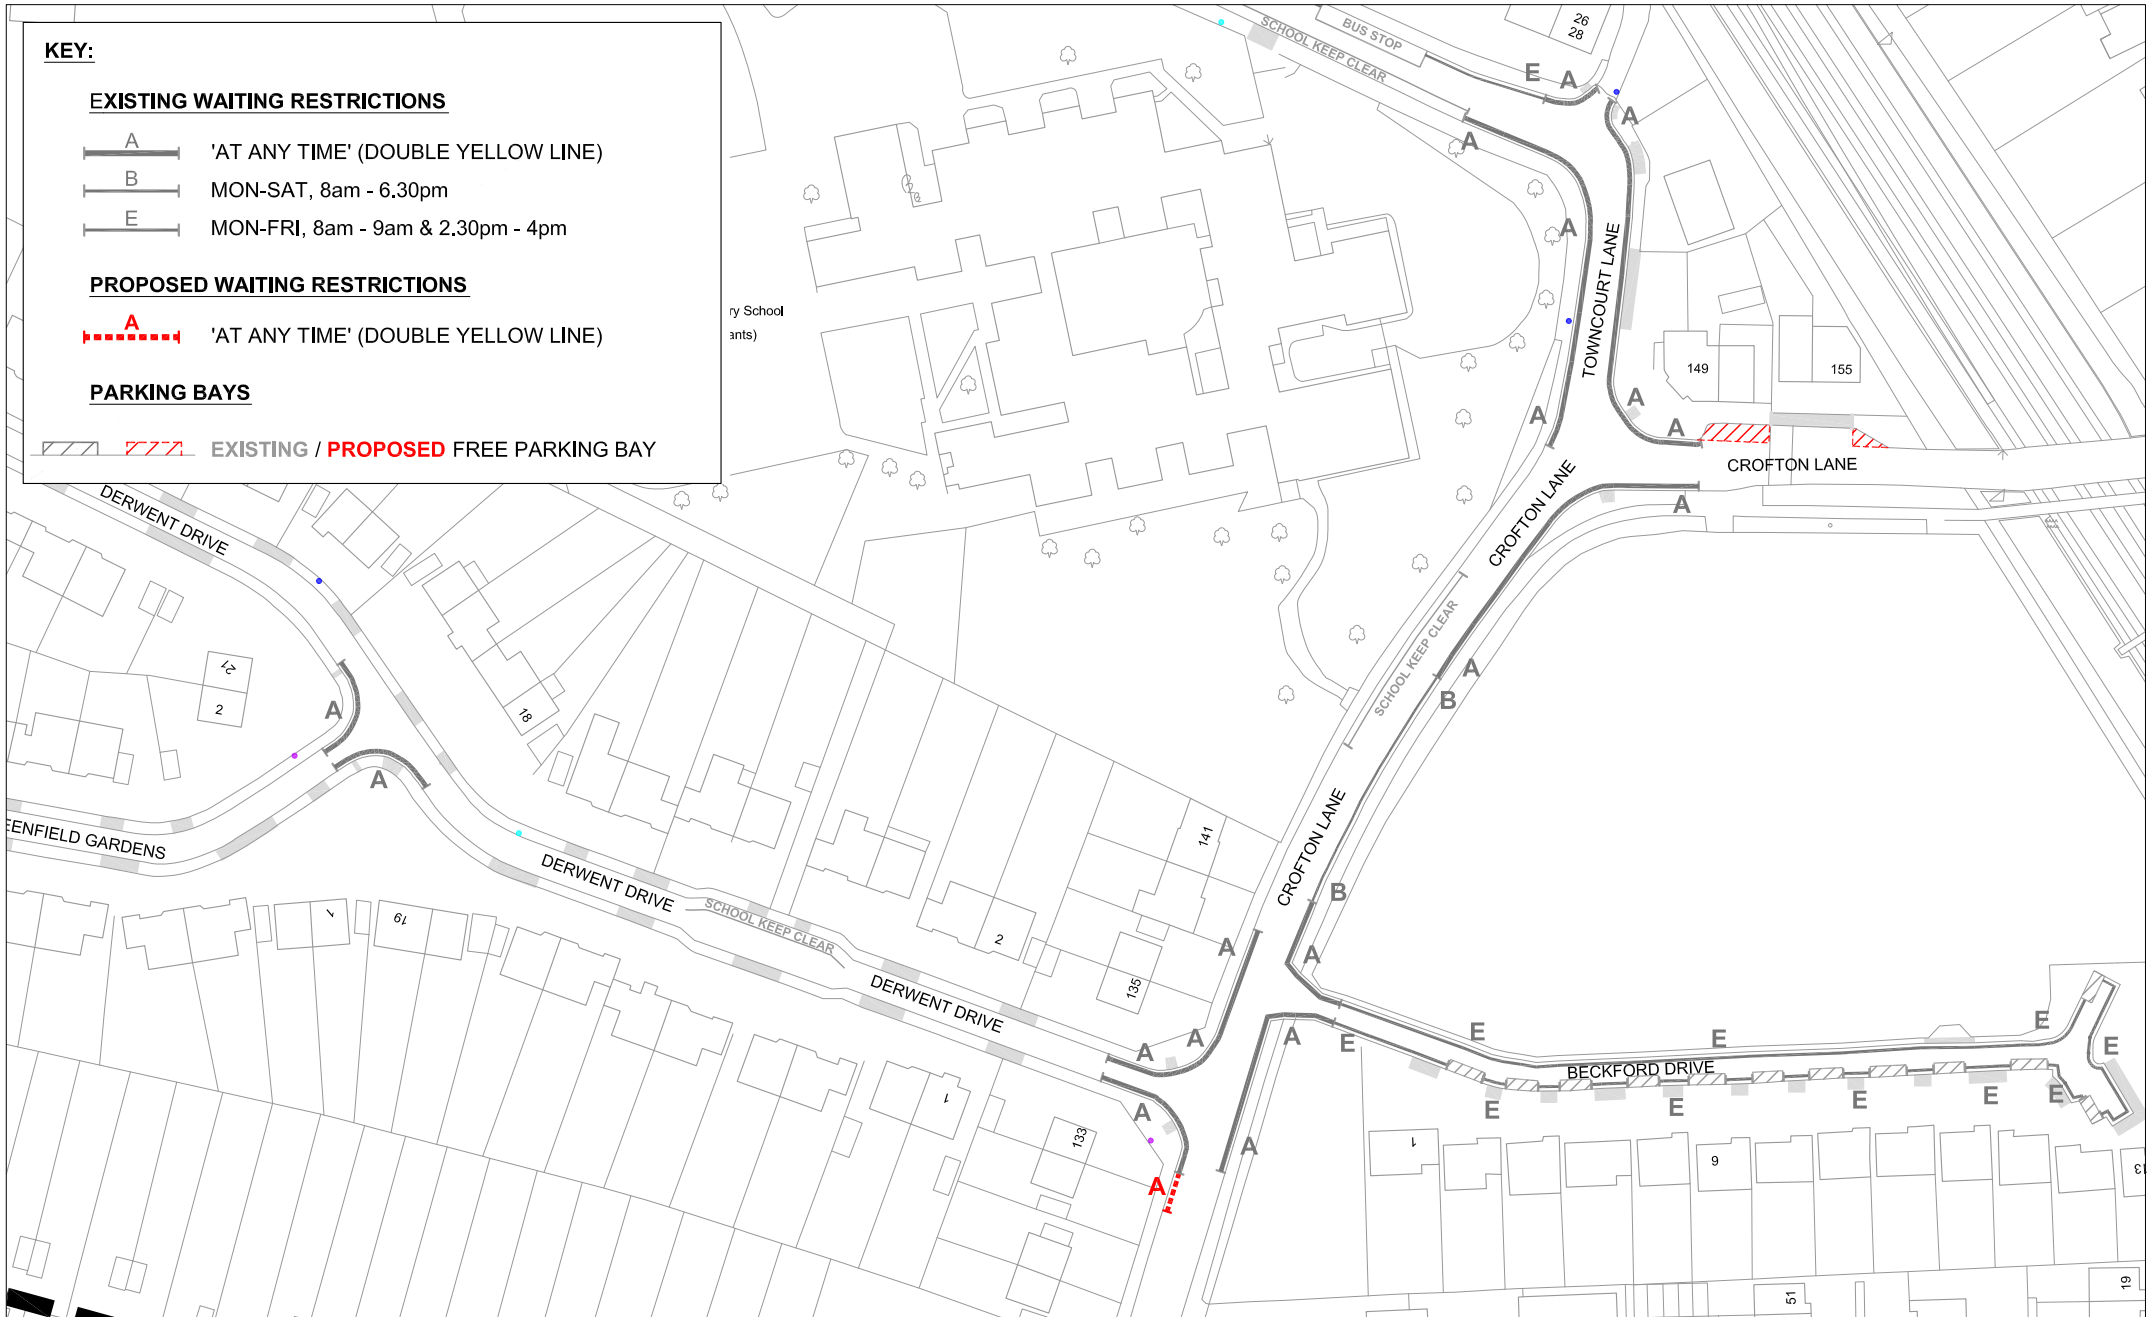

Reproduced by permission of Ordnance Survey on behalf of HMSO. © Crown copyright and database 2010. Ordnance Survey Licence number 10001766.

N. Davies  
Director of Environmental Services




Environmental Services  
Civic Centre, Stockwell Close  
Bromley, Kent, BR1 3UH  
Tel : (020) 8464 - 3333

## Petts Wood Area - (CROFTON LANE)

### REVIEW OF PARKING ARRANGEMENTS



Scale:	1:1250 @ A4
Date:	27/01/11
Dwg No:	ESD/10289/6D
Drawn By:	RL

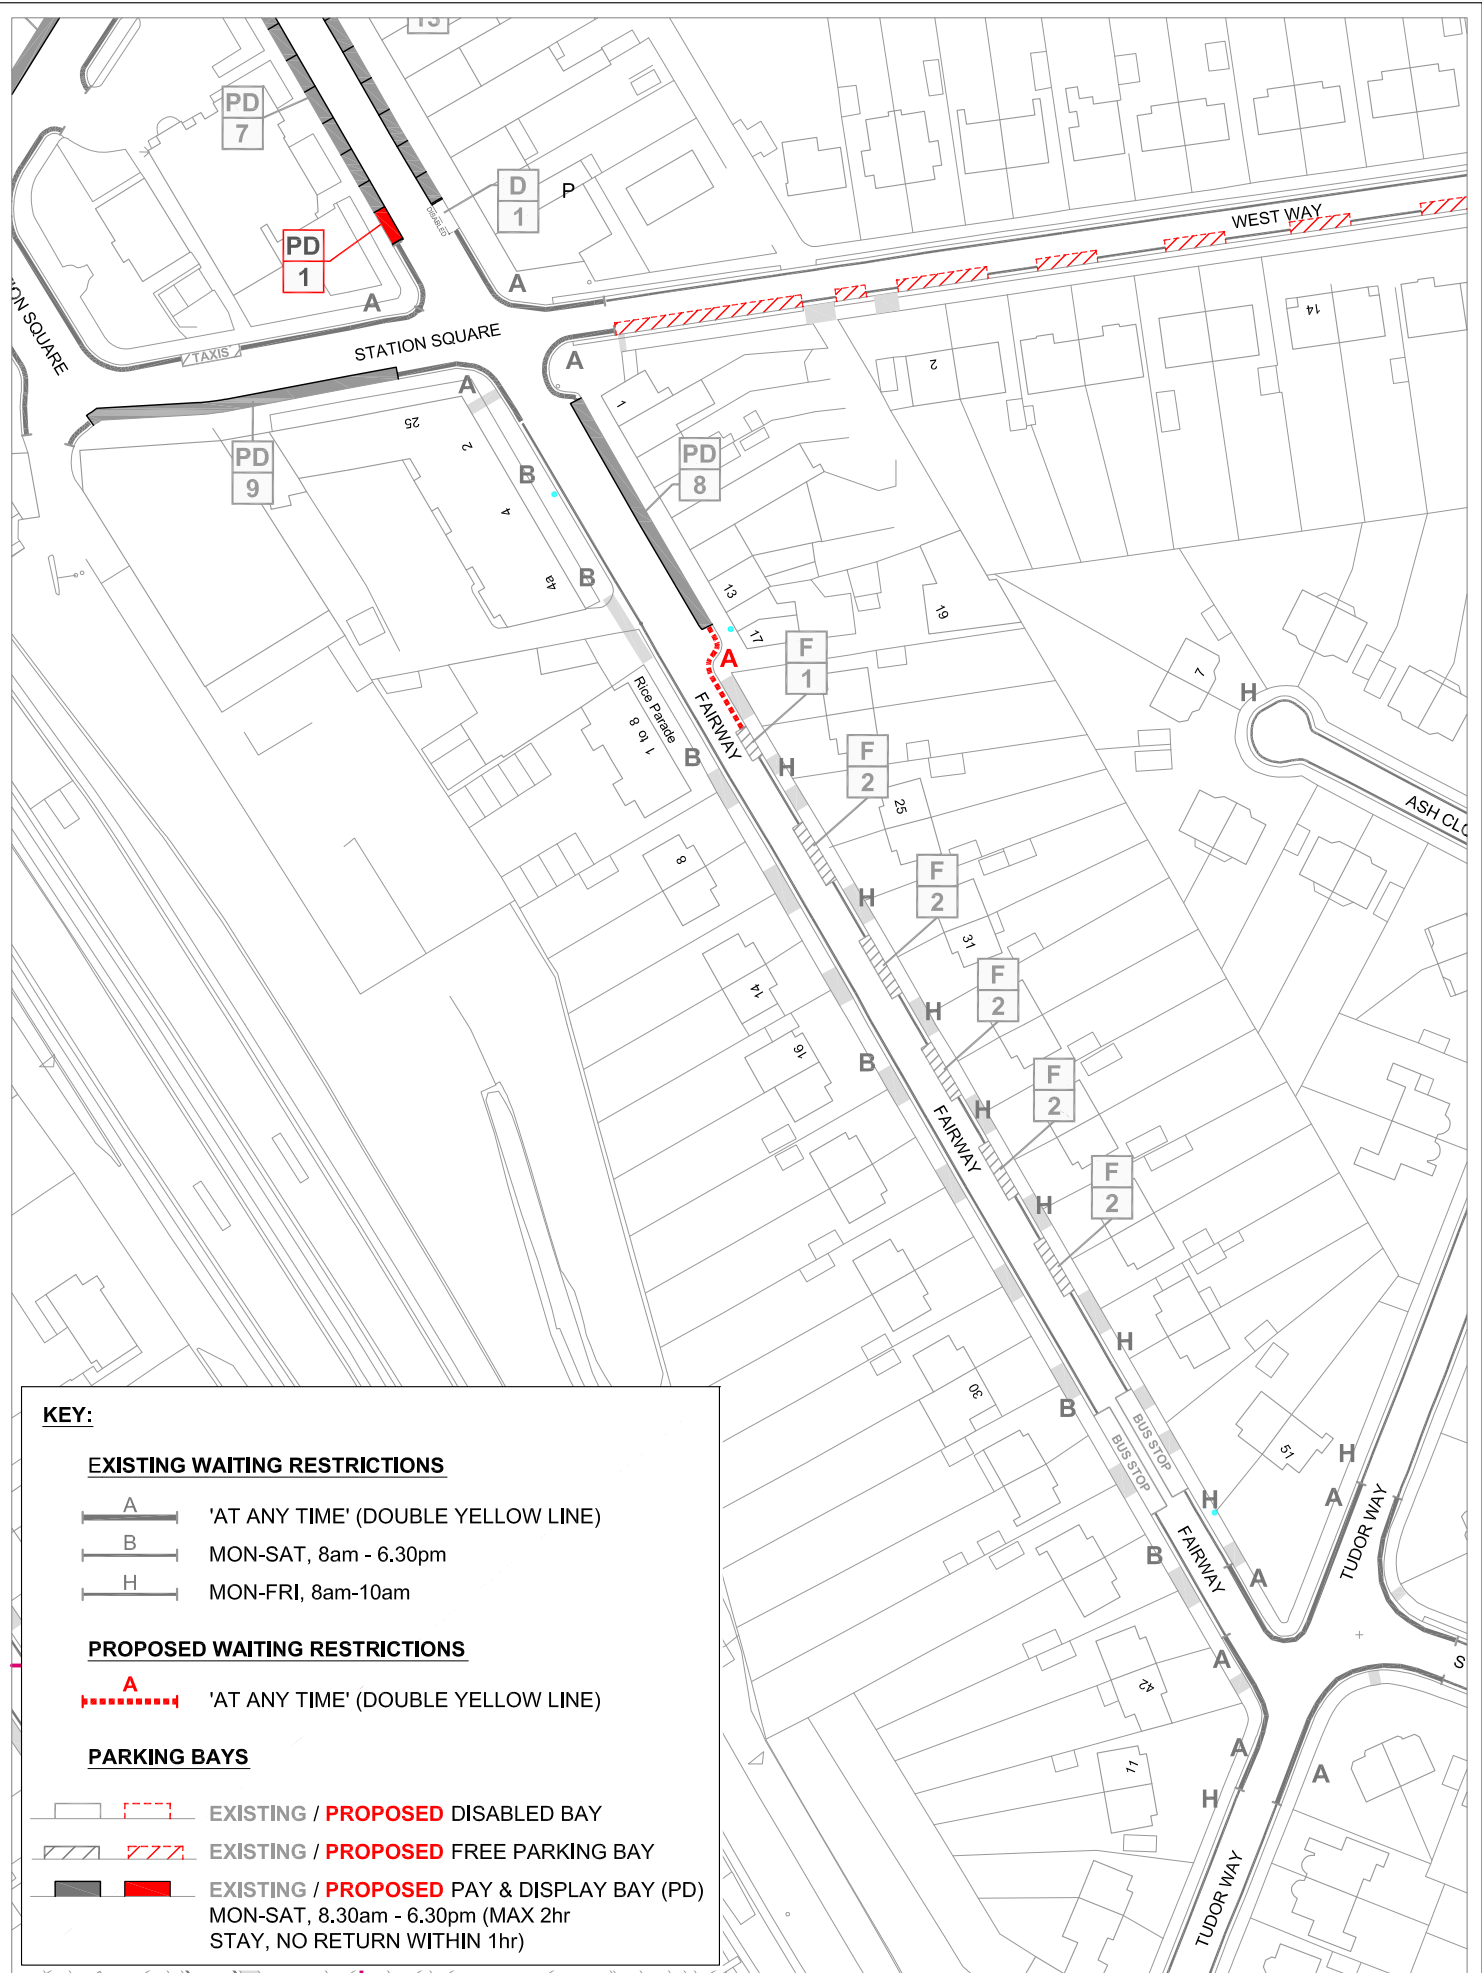

Reproduced by permission of Ordnance Survey on behalf of HMSO. © Crown copyright and database 2010. Ordnance Survey Licence number 10001766.

N. Davies  
 Director of Environmental Services




Environmental Services  
 Civic Centre, Stockwell Close,  
 Bromley, Kent, BR1 3UH  
 Tel : (020) 8464 - 3333

## Petts Wood Area, Fairway

# REVIEW OF PARKING ARRANGEMENTS



Scale:	1:1250 @ A4
Date:	07/01/11
Dwg. No.:	ESD-10289-6D
Drawn By:	RL

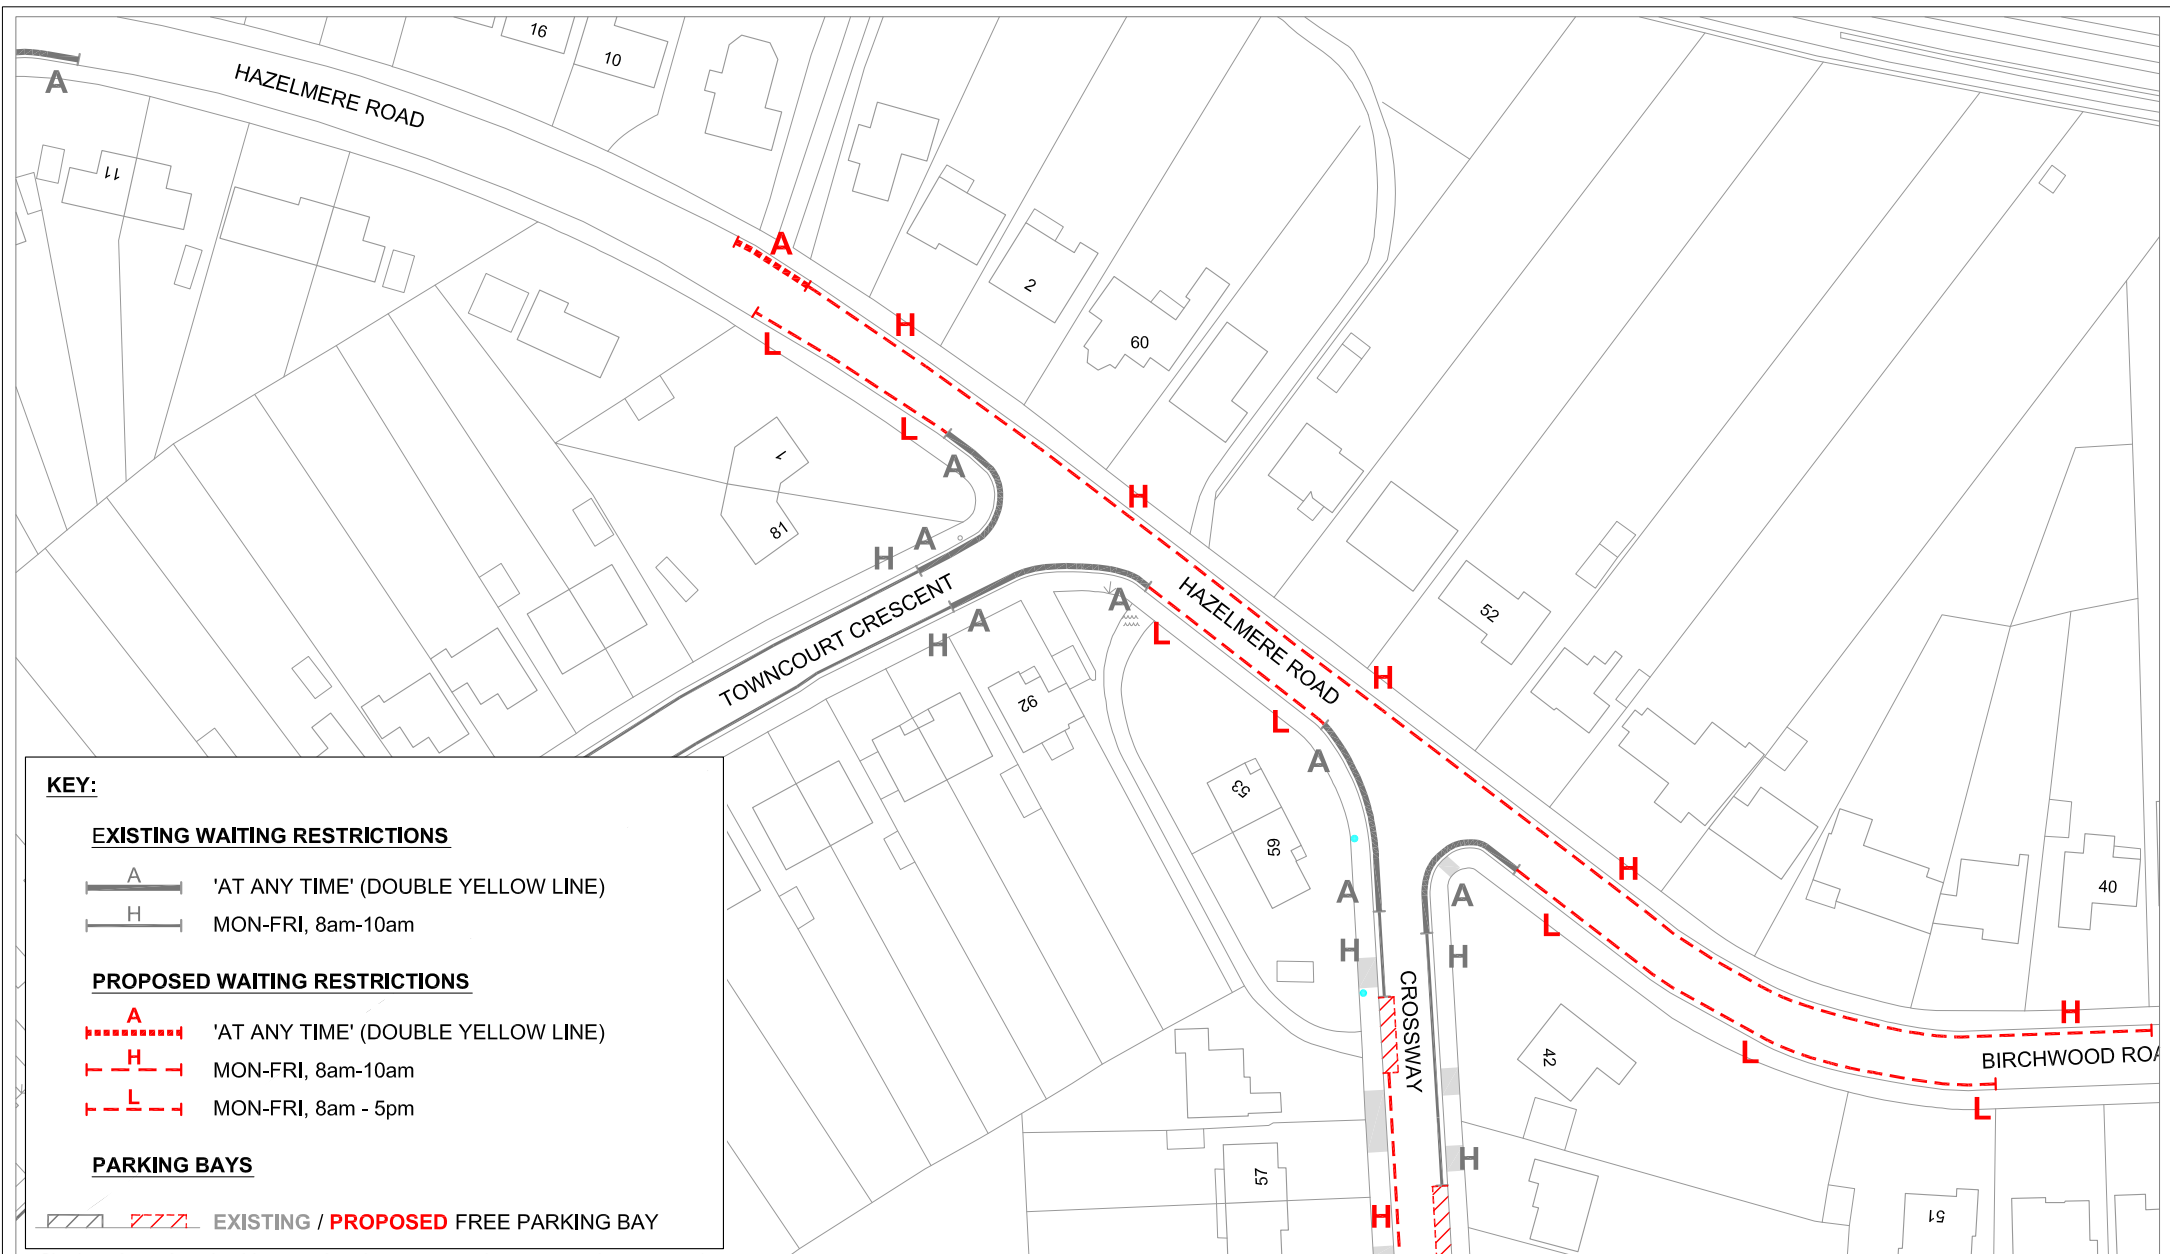

**KEY:**

**EXISTING WAITING RESTRICTIONS**

- 'AT ANY TIME' (DOUBLE YELLOW LINE)
- MON-FRI, 8am-10am


**PROPOSED WAITING RESTRICTIONS**


- 'AT ANY TIME' (DOUBLE YELLOW LINE)
- MON-FRI, 8am-10am
- MON-FRI, 8am - 5pm

**PARKING BAYS**

- EXISTING / PROPOSED FREE PARKING BAY

Reproduced by permission of Ordnance Survey on behalf of HMSO. © Crown copyright and database 2010. Ordnance Survey Licence number 10001766.

 Environmental Services Civic Centre, Stockwell Close, Bromley, BR1 3UH Tel : 020 8464 - 3333 Fax : 020 8313 - 4555 Email : www.bromley.gov.uk	Job <b>PETTS WOOD AREA</b>				Title <b>HAZELMERE ROAD / BIRCHWOOD ROAD</b>					
	Nigel Davies Director of Environmental Services	Scale @ A4 1:1000	Date 21/12/10	Checked LA	By RL	Drawing Number ESD-10289-6	Revision D	D Rev	28/01/11 Date	KEY UPDATED Description

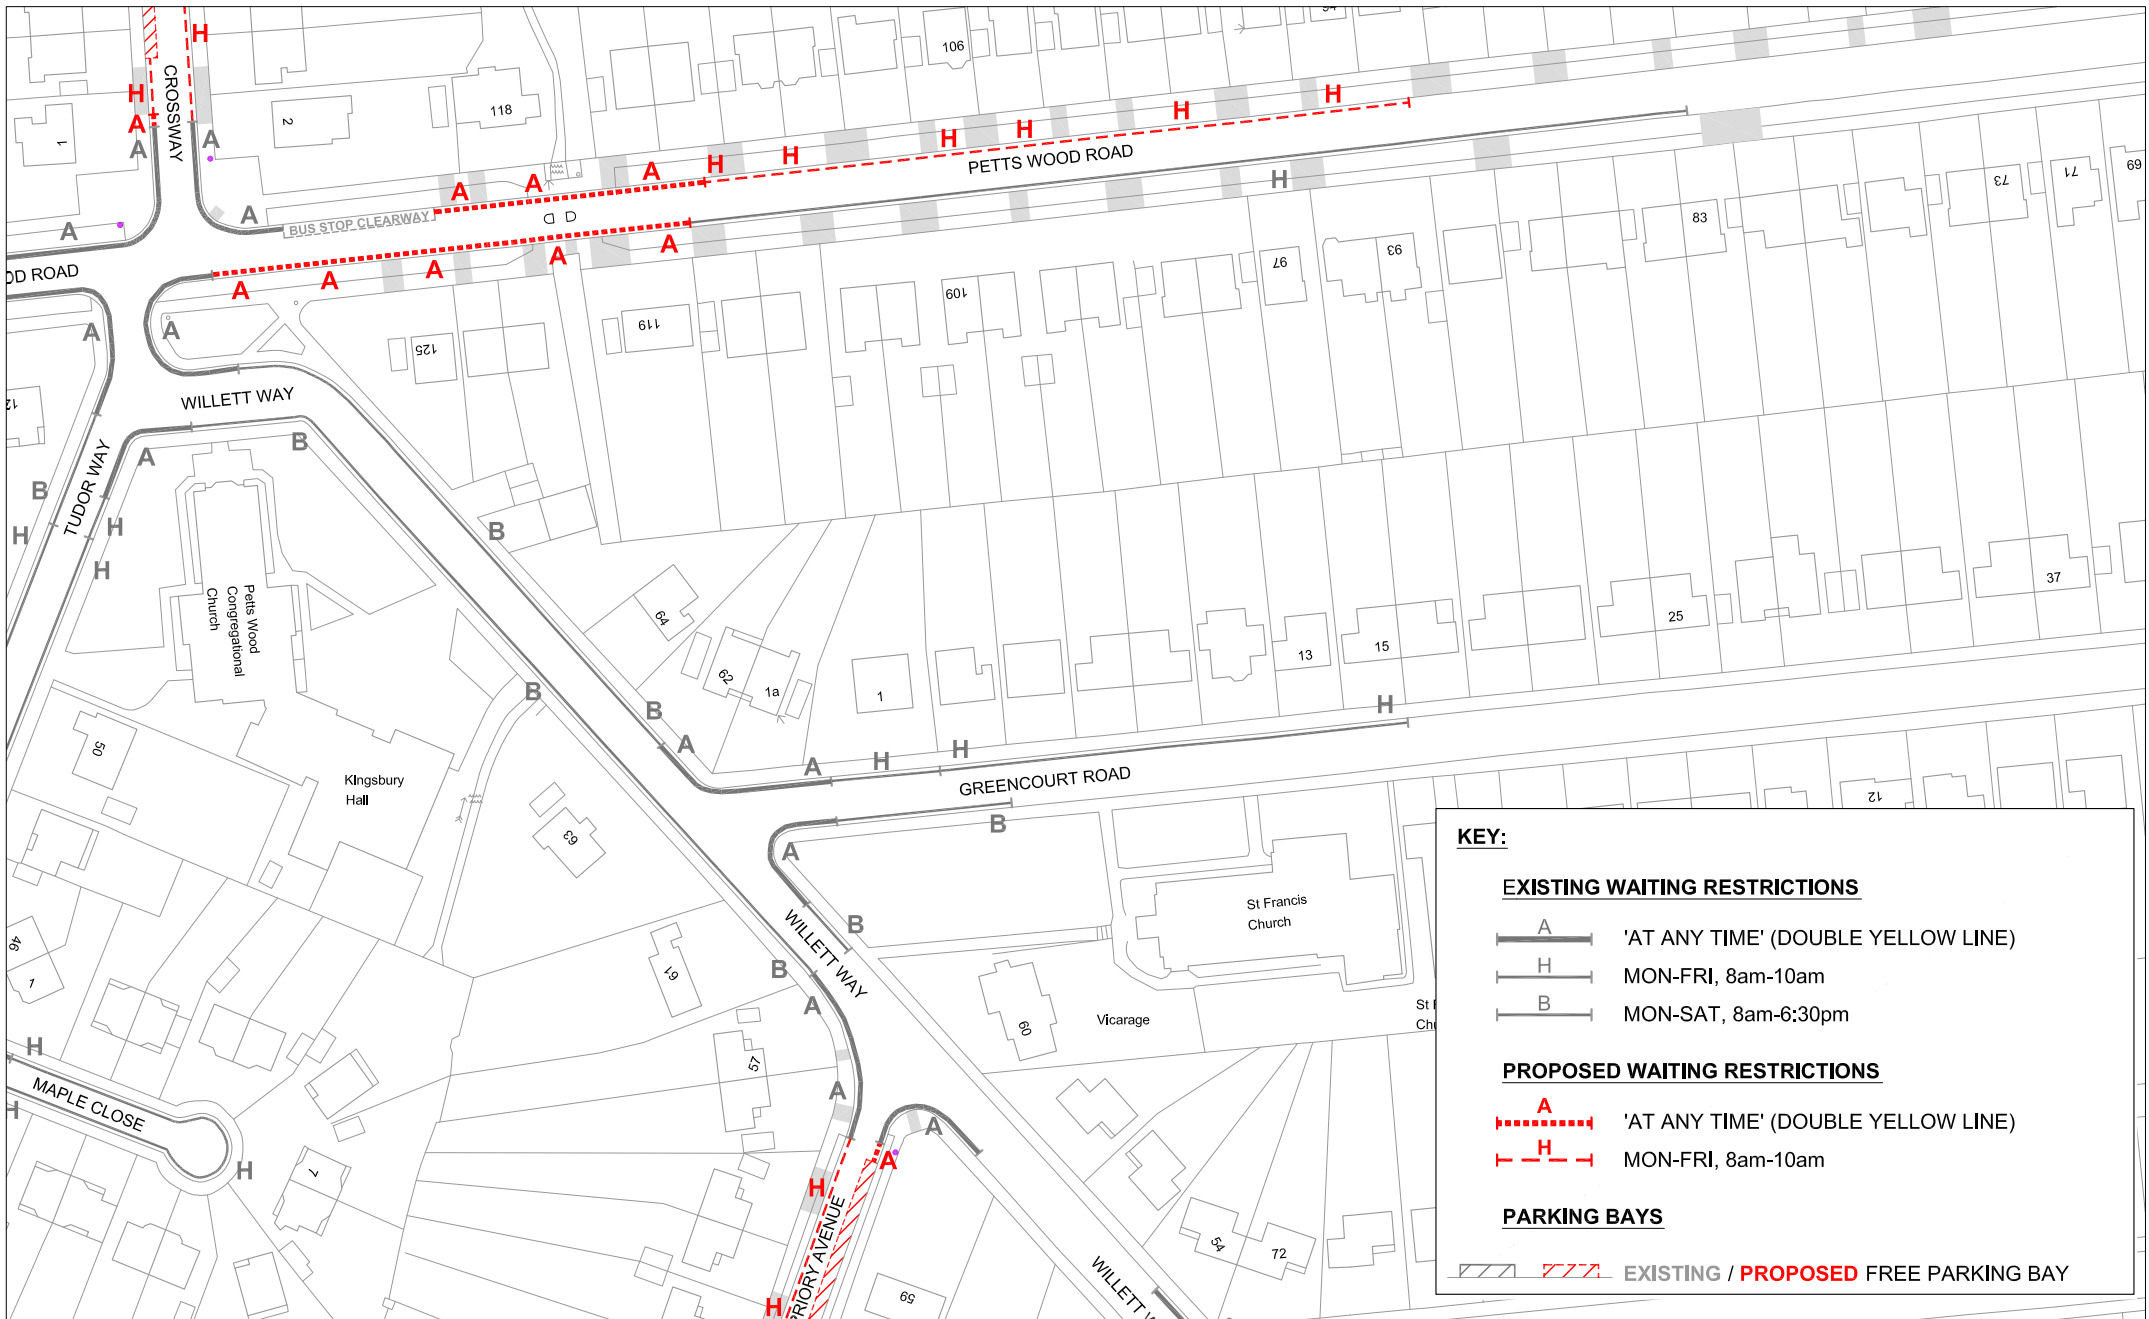

**KEY:**

**EXISTING WAITING RESTRICTIONS**

- 'AT ANY TIME' (DOUBLE YELLOW LINE)
- MON-FRI, 8am-10am
- MON-SAT, 8am-6:30pm

**PROPOSED WAITING RESTRICTIONS**

- 'AT ANY TIME' (DOUBLE YELLOW LINE)
- MON-FRI, 8am-10am

**PARKING BAYS**

- EXISTING / PROPOSED FREE PARKING BAY


This map is reproduced from Ordnance Survey material with the permission of Ordnance Survey on behalf of the Controller of Her Majesty's Stationery Office Crown copyright. Unauthorised reproduction infringes Crown copyright and may lead to prosecution or civil proceedings. London Borough of Bromley Licence Number 100017661.

N. Davies  
 Director of Environmental Services

Environmental Services  
 Civic Centre, Stockwell Close  
 Bromley, Kent, BR1 3UH  
 Tel : (020) 8464 - 3333

**Petts Wood Area - (PETTS WOOD ROAD - Sheet 2 of 3)**  
**REVIEW OF PARKING ARRANGEMENTS**

Scale: 1:1250 @ A4  
 Date: 20/12/10  
 Dwg No: ESD/10289/6D  
 Drawn By: RL

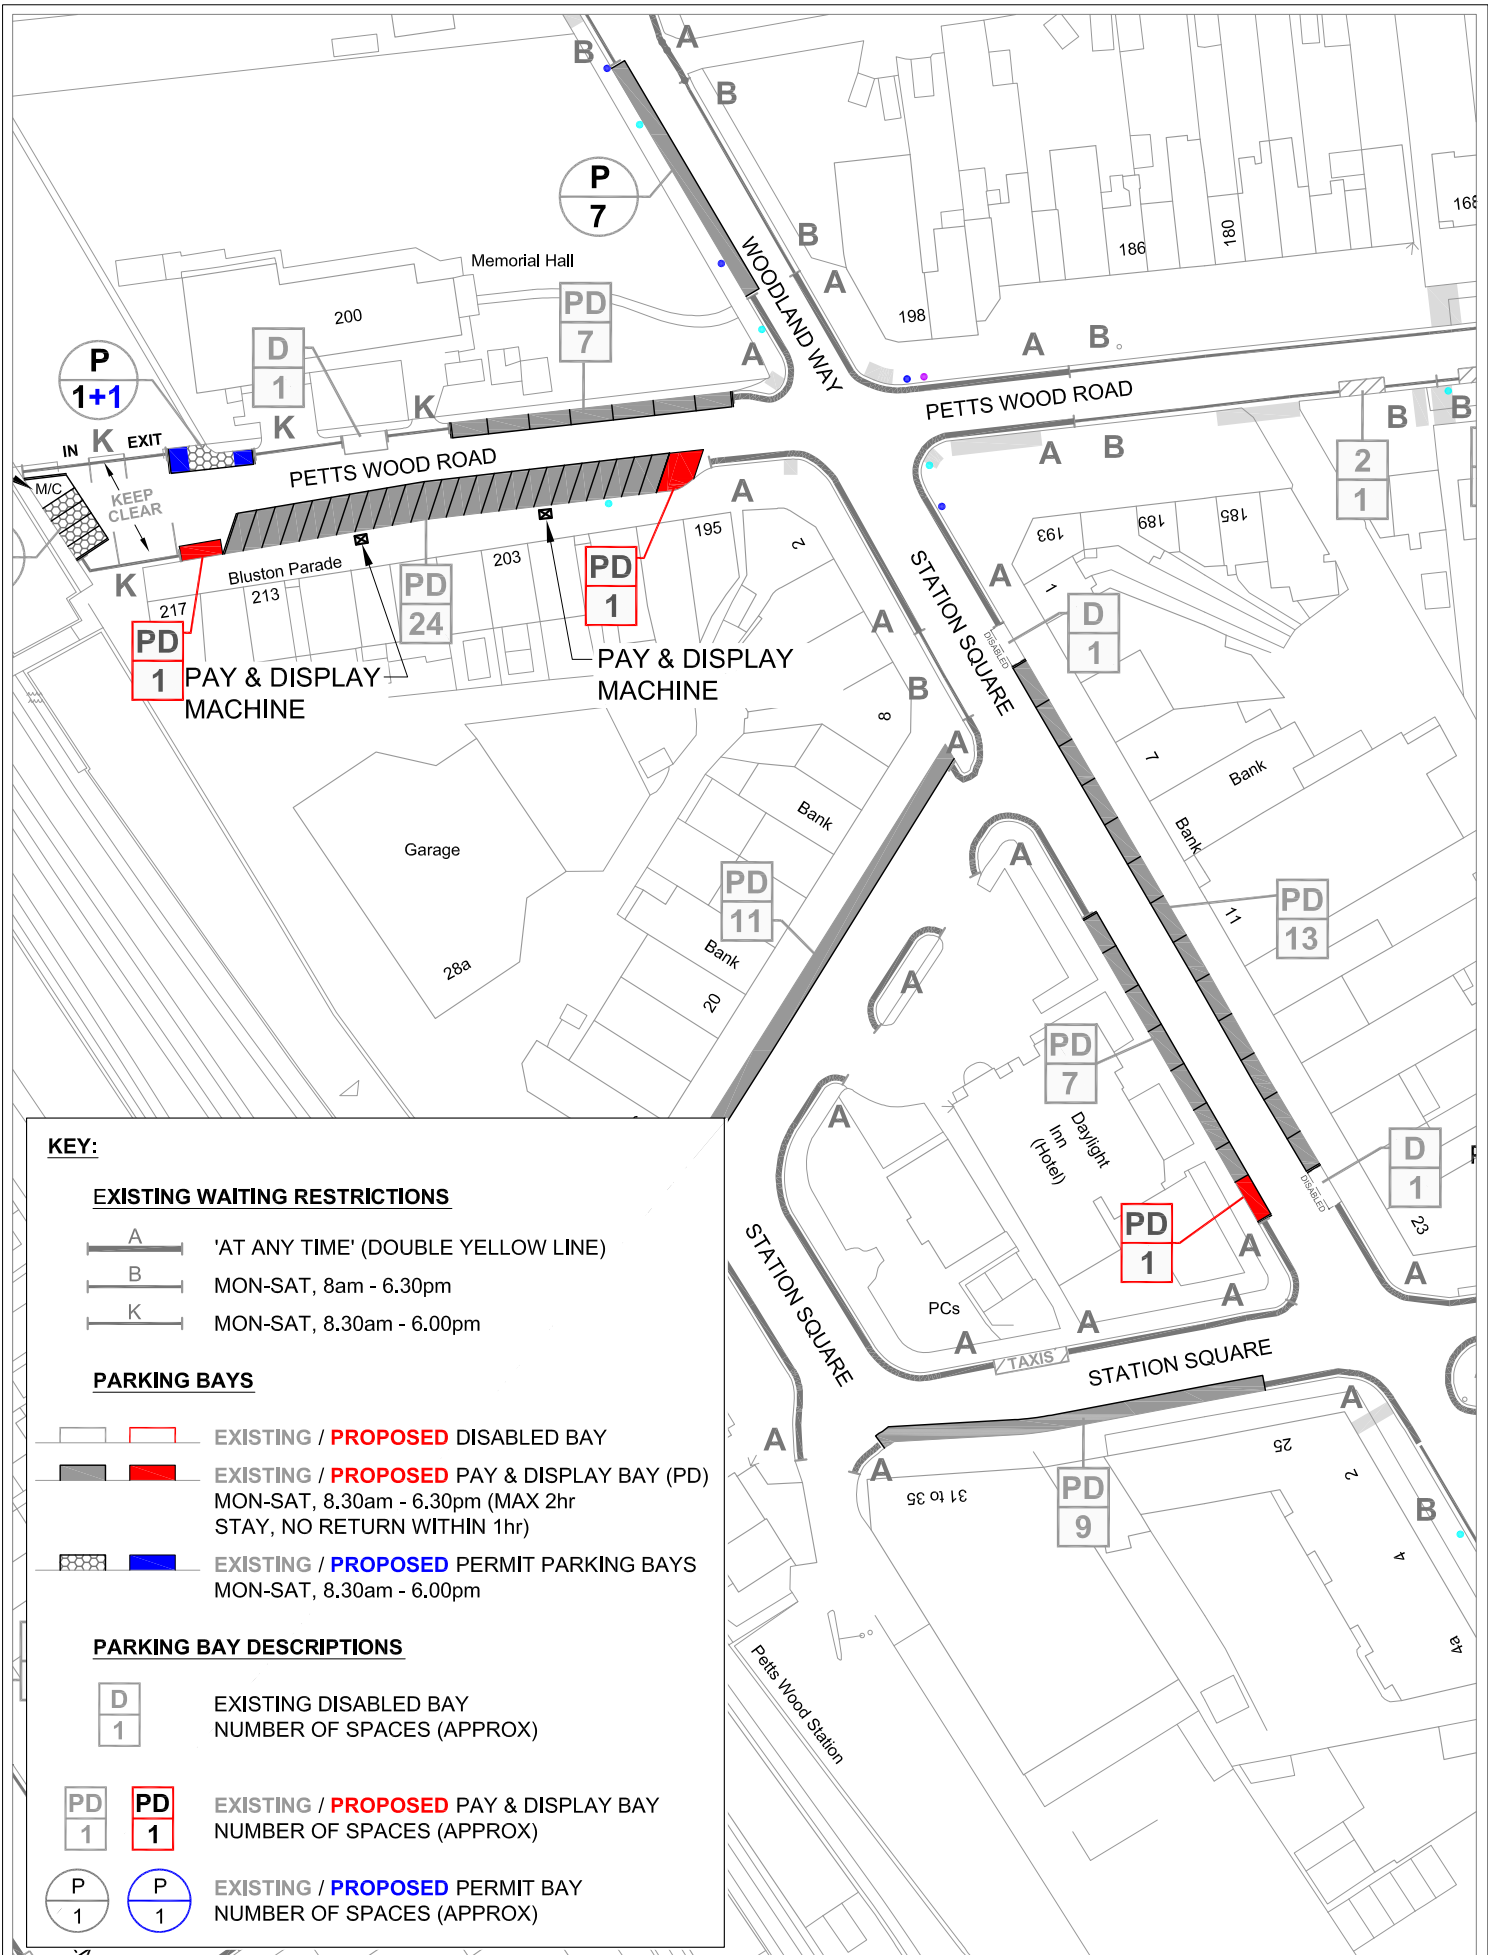

**KEY:**

**EXISTING WAITING RESTRICTIONS**

- 'AT ANY TIME' (DOUBLE YELLOW LINE)
- MON-SAT, 8am - 6.30pm
- MON-SAT, 8.30am - 6.00pm

**PARKING BAYS**


- EXISTING / **PROPOSED** DISABLED BAY
- EXISTING / **PROPOSED** PAY & DISPLAY BAY (PD)  
MON-SAT, 8.30am - 6.30pm (MAX 2hr STAY, NO RETURN WITHIN 1hr)
- EXISTING / **PROPOSED** PERMIT PARKING BAYS  
MON-SAT, 8.30am - 6.00pm

**PARKING BAY DESCRIPTIONS**


- EXISTING DISABLED BAY  
NUMBER OF SPACES (APPROX)
- EXISTING / **PROPOSED** PAY & DISPLAY BAY  
NUMBER OF SPACES (APPROX)
- EXISTING / **PROPOSED** PERMIT BAY  
NUMBER OF SPACES (APPROX)


Reproduced by permission of Ordnance Survey on behalf of HMSO. © Crown copyright and database 2010. Ordnance Survey Licence number 10001766.

	Environmental Services Civic Centre, Stockwell Close, Bromley, BR1 3UH Tel : 020 8464 - 3333 Fax : 020 8313 - 4555 Email : www.bromley.gov.uk	Drawing Title								
		<b>PETTS WOOD AREA</b> <b>PETTS WOOD ROAD / STATION SQUARE</b>								
Nigel Davies Director of Environmental Services		Scale @ A4	Date	Checked	By	Drawing Number	Revision	-	-	-
		1:1000	21/12/10	LA	RL	ESD-10289-6	D	Rev	Date	Description

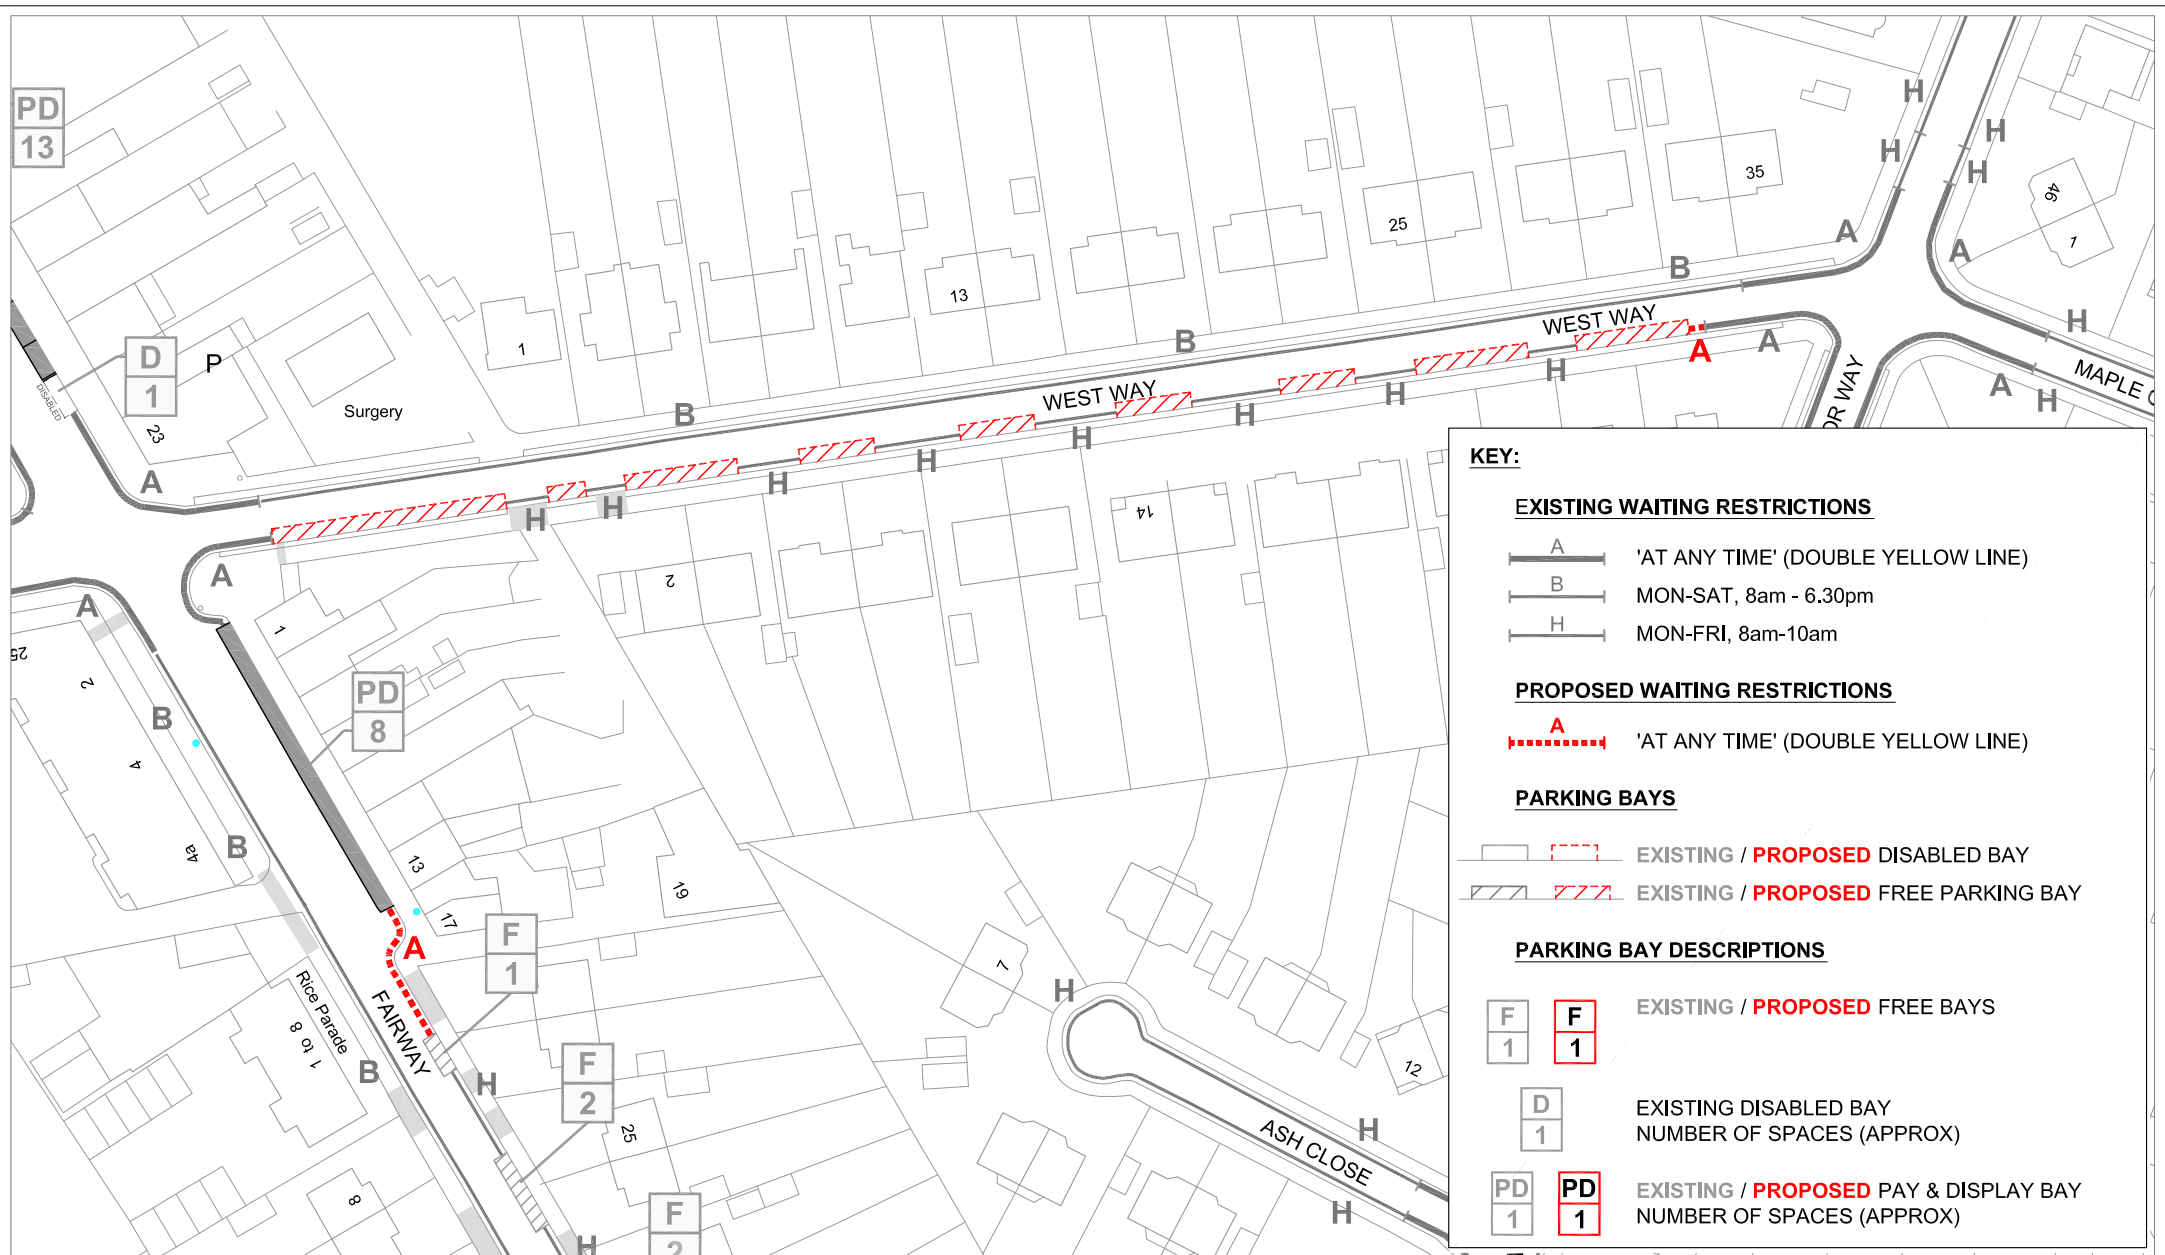

Reproduced by permission of Ordnance Survey on behalf of HMSO. © Crown copyright and database 2010. Ordnance Survey Licence number 10001766.

 Environmental Services Civic Centre, Stockwell Close, Bromley, BR1 3UH Tel : 020 8464 - 3333 Fax : 020 8313 - 4555 Email : www.bromley.gov.uk	Job <b>PETTS WOOD AREA</b>		Title <b>WEST WAY</b>					
	Nigel Davies Director of Environmental Services	Scale @ A4 1:1000	Date 8/12/10	Checked LA	By RL	Drawing Number ESD-10289-6	Revision D	D 7/01/11 Rev Date Description

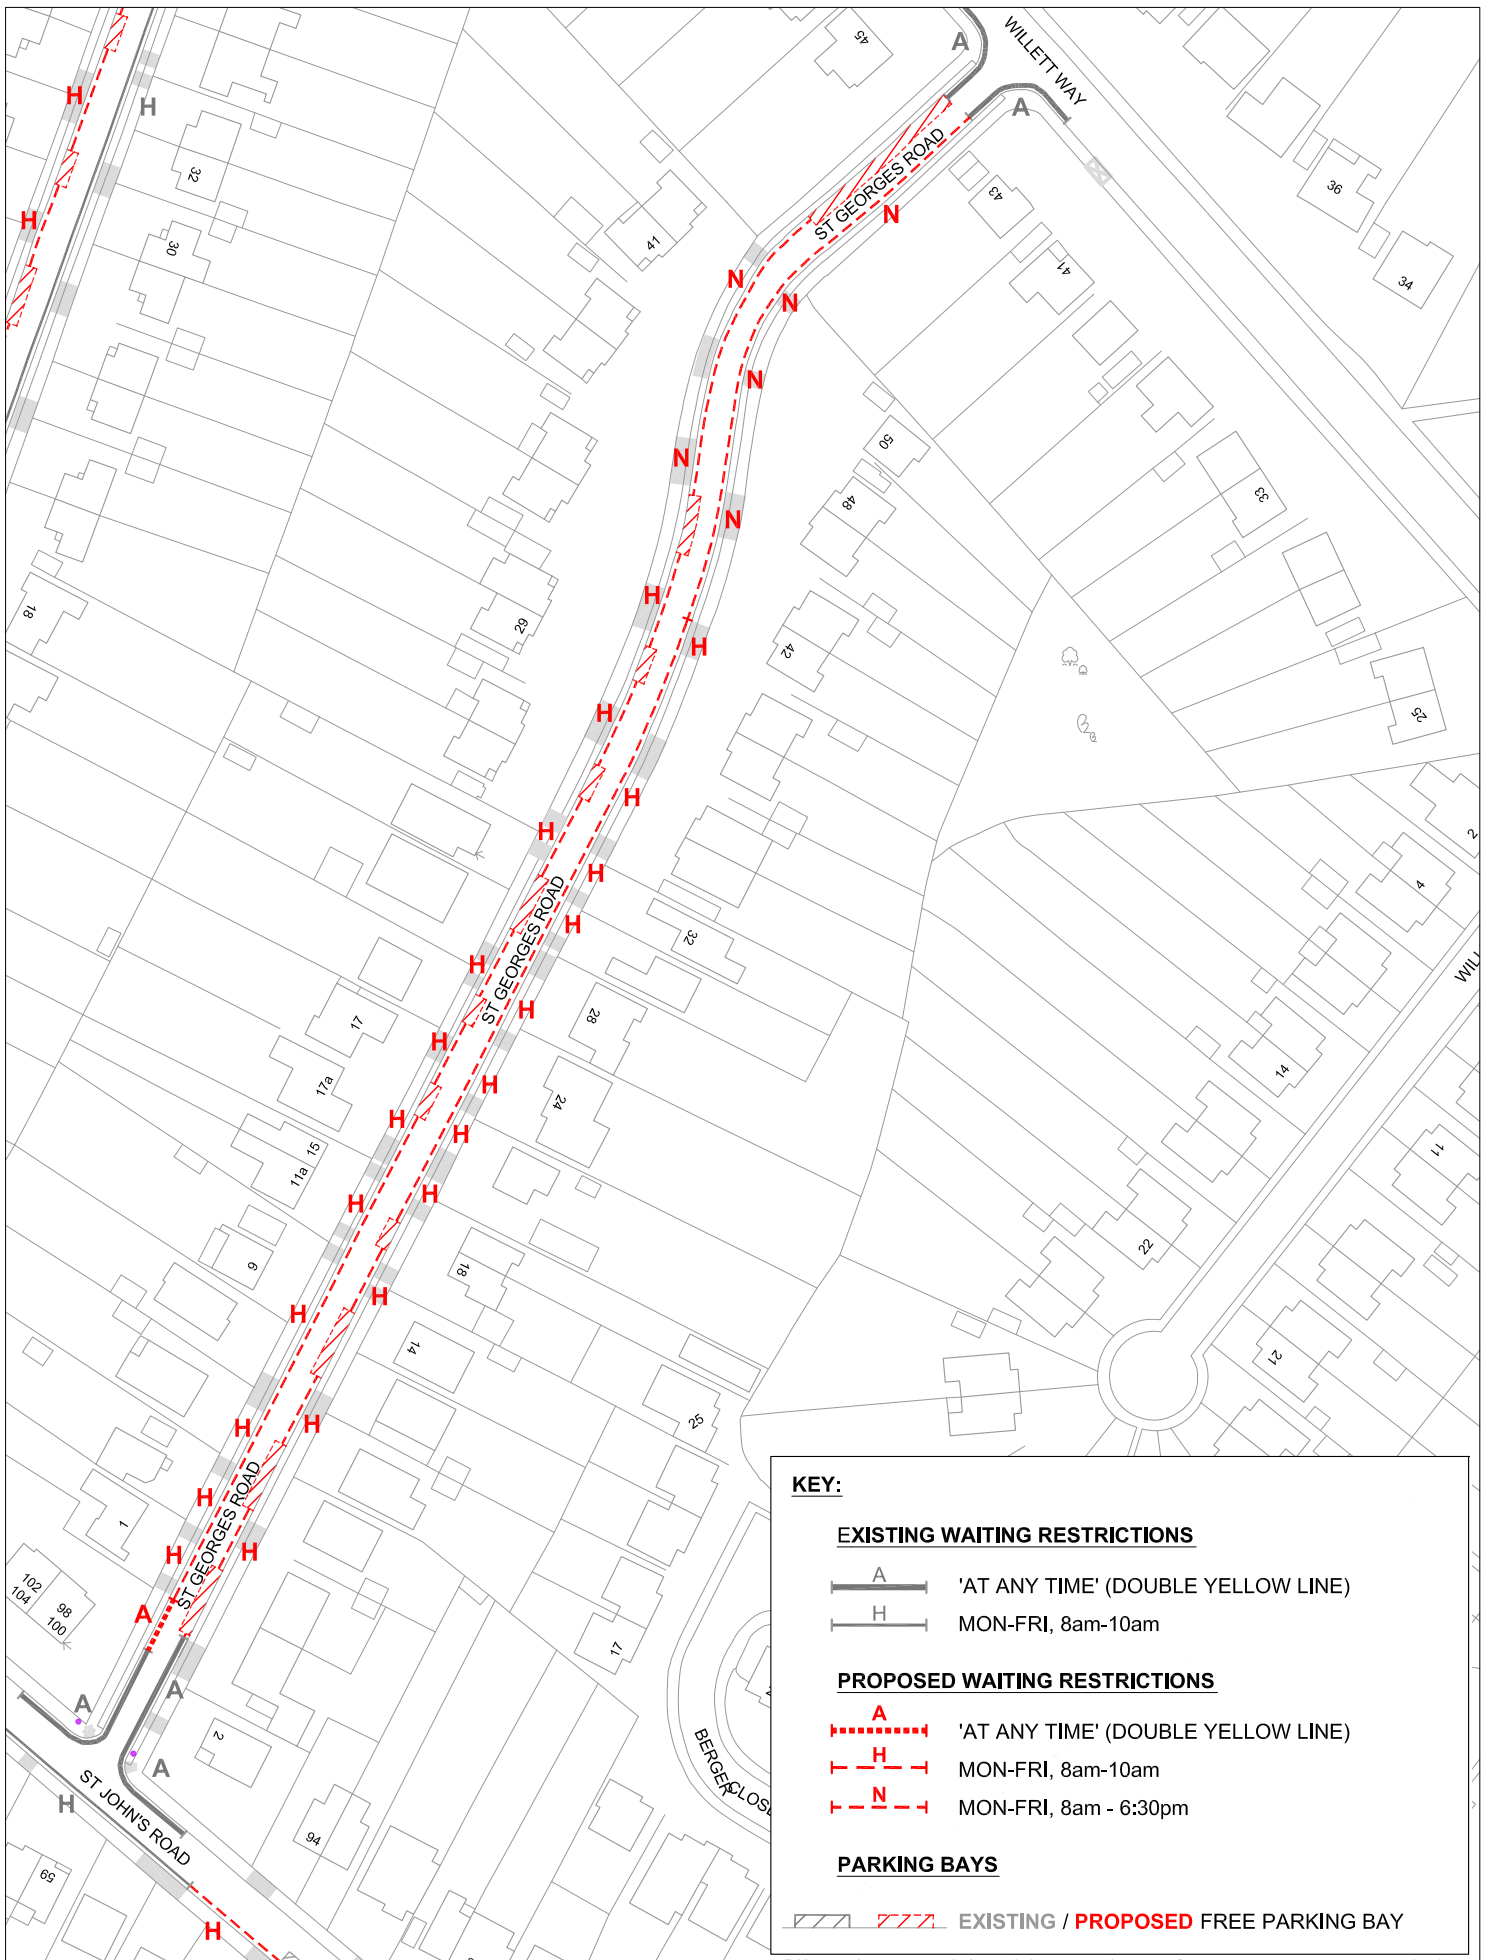

**KEY:**

**EXISTING WAITING RESTRICTIONS**

- 'AT ANY TIME' (DOUBLE YELLOW LINE)
- MON-FRI, 8am-10am

**PROPOSED WAITING RESTRICTIONS**

- 'AT ANY TIME' (DOUBLE YELLOW LINE)
- MON-FRI, 8am-10am
- MON-FRI, 8am - 6:30pm

**PARKING BAYS**

- EXISTING / PROPOSED FREE PARKING BAY

This map is reproduced from Ordnance Survey material with the permission of Ordnance Survey on behalf of the Controller of Her Majesty's Stationery Office Crown copyright. Unauthorised reproduction infringes Crown copyright and may lead to prosecution or civil proceedings. London Borough of Bromley Licence Number 100017661.

N. Davies  
Director of Environmental Services


Environmental Services  
Civic Centre, Stockwell Close  
Bromley, Kent, BR1 3UH  
Tel : (020) 8464 - 3333

## Petts Wood Area - (ST GEORGES ROAD) REVIEW OF PARKING ARRANGEMENTS



Scale:	1:1250 @ A4
Date:	20/12/10
Dwg No:	ESD/10289/6D
Drawn By:	RL



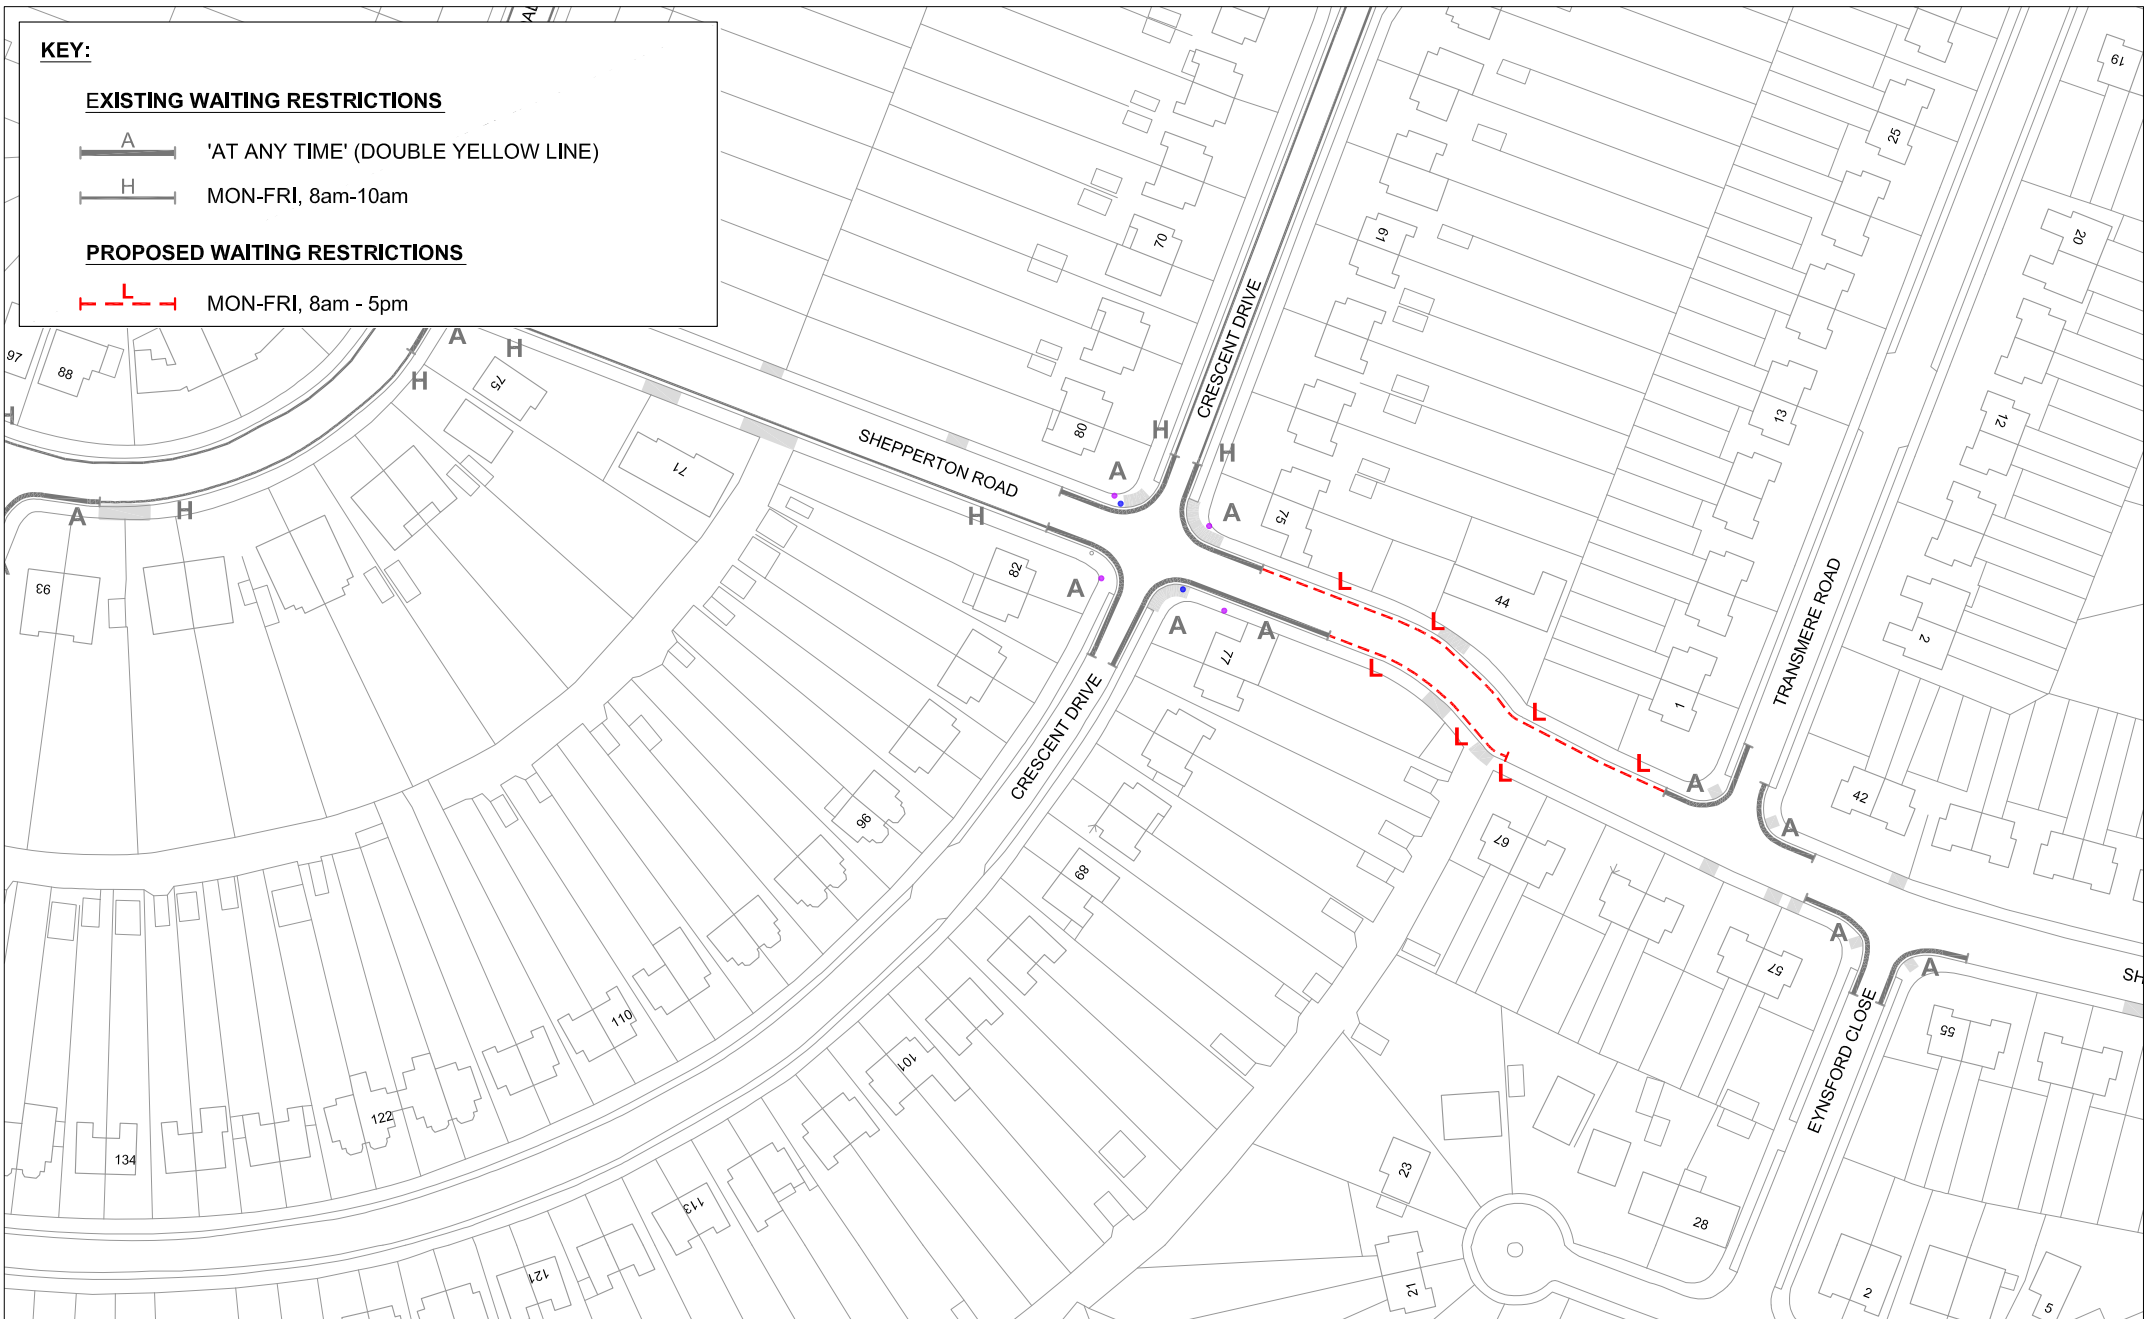

This map is reproduced from Ordnance Survey material with the permission of Ordnance Survey on behalf of the Controller of Her Majesty's Stationery Office Crown copyright. Unauthorised reproduction infringes Crown copyright and may lead to prosecution or civil proceedings. London Borough of Bromley Licence Number 100017661.

N. Davies  
 Director of Environmental Services

**Bromley**  
 THE LONDON BOROUGH

Environmental Services  
 Civic Centre, Stockwell Close  
 Bromley, Kent, BR1 3UH  
 Tel : (020) 8464 - 3333


**Petts Wood Area - (SHEPPERTON ROAD)**  
**REVIEW OF PARKING ARRANGEMENTS**




Scale:	1:1250 @ A4
Date:	20/12/10
Dwg No:	ESD/10289/6D
Drawn By:	RL

**KEY:**

**EXISTING WAITING RESTRICTIONS**

 'AT ANY TIME' (DOUBLE YELLOW LINE)

**PROPOSED WAITING RESTRICTIONS**

 'AT ANY TIME' (DOUBLE YELLOW LINE)



This map is reproduced from Ordnance Survey material with the permission of Ordnance Survey on behalf of the Controller of Her Majesty's Stationery Office Crown copyright. Unauthorised reproduction infringes Crown copyright and may lead to prosecution or civil proceedings. London Borough of Bromley Licence Number 100017661.

N. Davies  
Director of Environmental Services




Environmental Services  
Civic Centre, Stockwell Close  
Bromley, Kent, BR1 3UH  
Tel : (020) 8464 - 3333

## Petts Wood Area - (PETTS WOOD ROAD - Sheet 3 of 3)

### REVIEW OF PARKING ARRANGEMENTS



Scale:	NTS @ A4
Date:	20/12/10
Dwg No:	ESD/10289/6D
Drawn By:	RL

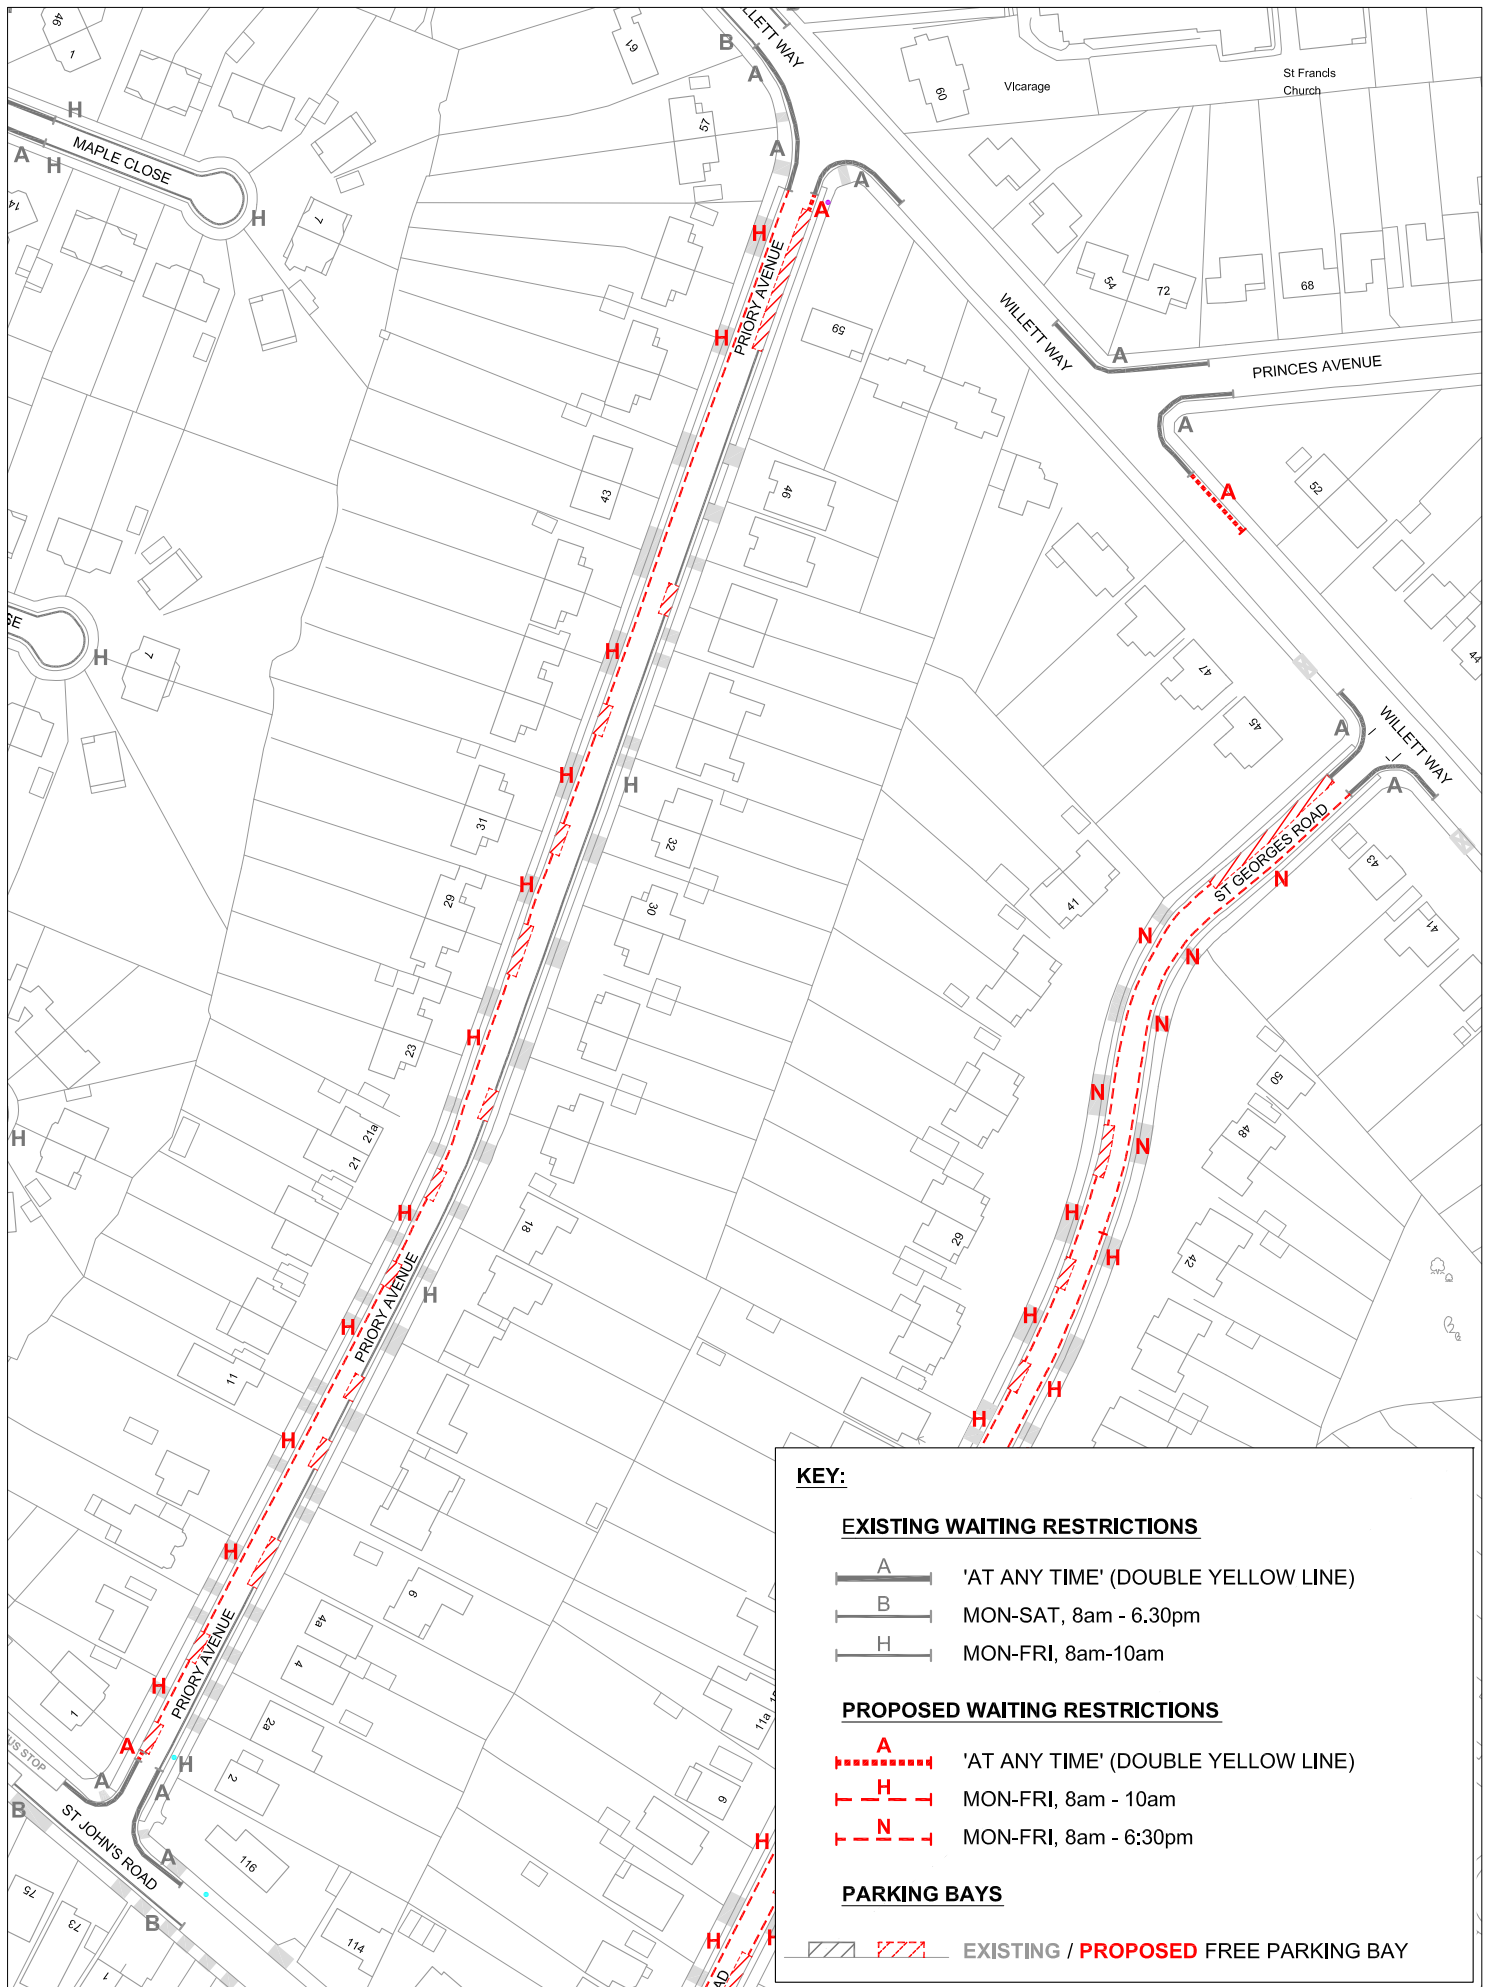

Reproduced by permission of Ordnance Survey on behalf of HMSO. © Crown copyright and database 2010. Ordnance Survey Licence number 10001766.

N. Davies  
Director of Environmental Services

**Bromley**  
THE LONDON BOROUGH


Environmental Services  
Civic Centre, Stockwell Close  
Bromley, Kent, BR1 3UH  
Tel : (020) 8464 - 3333

## Petts Wood Area - (PRIORY AVENUE)

### REVIEW OF PARKING ARRANGEMENTS



Scale:	NTS @ A4
Date:	20/12/10
Dwg No:	ESD/10289/6D
Drawn By:	RL

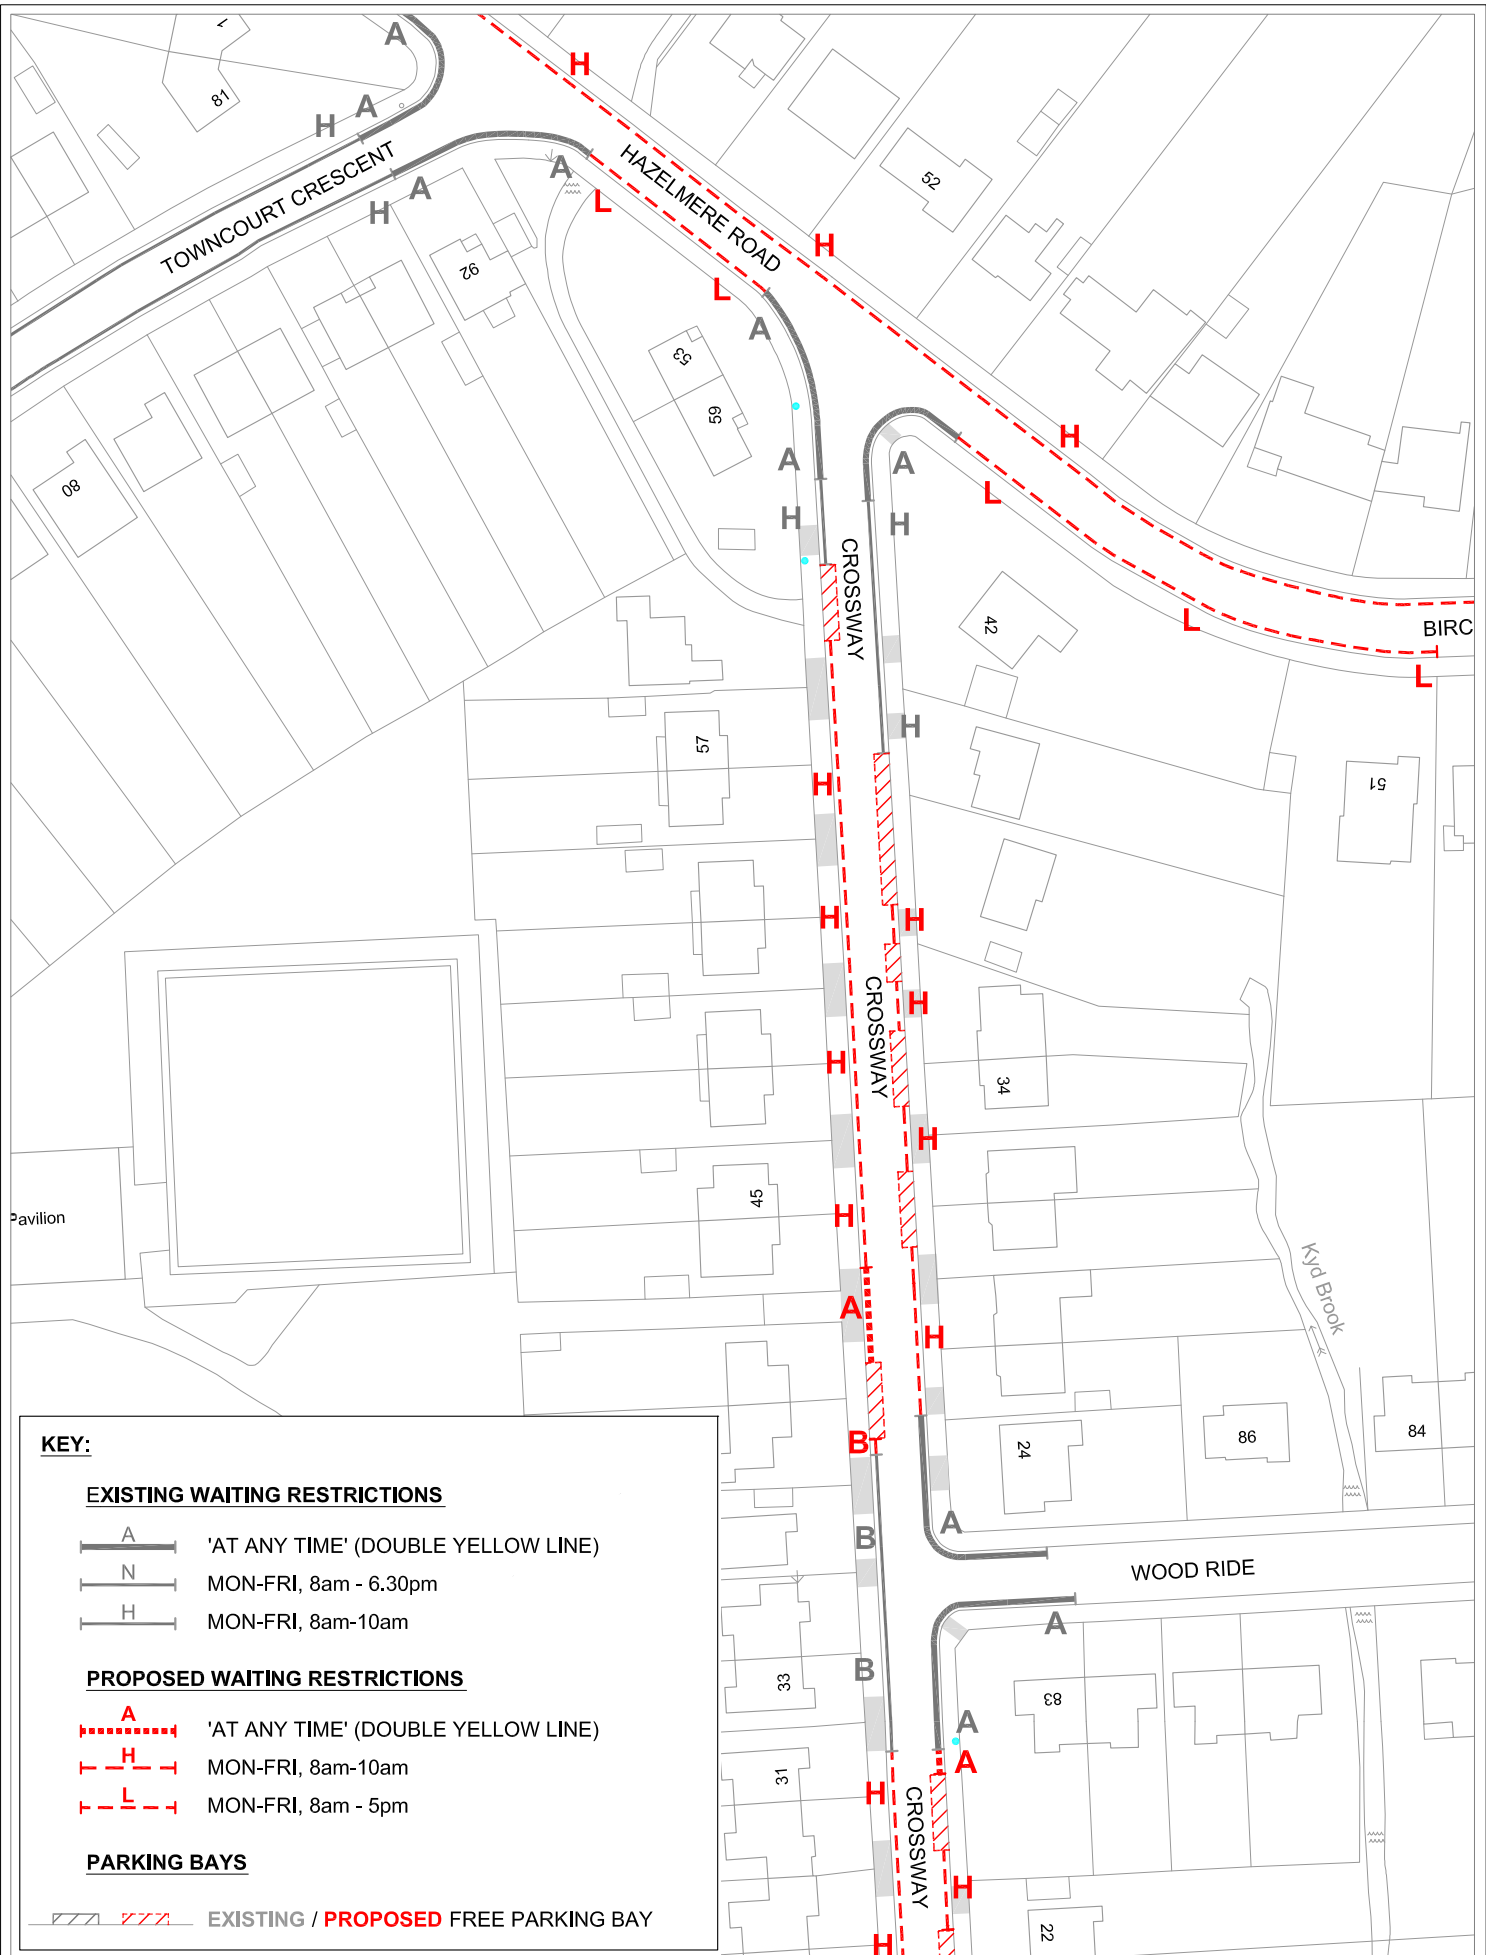

**KEY:**

**EXISTING WAITING RESTRICTIONS**

- 'AT ANY TIME' (DOUBLE YELLOW LINE)
- MON-FRI, 8am - 6.30pm
- MON-FRI, 8am-10am

**PROPOSED WAITING RESTRICTIONS**

- 'AT ANY TIME' (DOUBLE YELLOW LINE)
- MON-FRI, 8am-10am
- MON-FRI, 8am - 5pm

**PARKING BAYS**




- EXISTING / PROPOSED FREE PARKING BAY

Reproduced by permission of Ordnance Survey on behalf of HMSO. © Crown copyright and database 2010. Ordnance Survey Licence number 10001766.



<p>Environmental Services Civic Centre, Stockwell Close, Bromley, BR1 3UH Tel : 020 8464 - 3333 Fax : 020 8313 - 4555 Email : <a href="http://www.bromley.gov.uk">www.bromley.gov.uk</a></p>	<p>Drawing Title</p> <p><b>PETTS WOOD AREA CROSSWAY - SHEET 1 of 2</b></p>									
	<p>Nigel Davies Director of Environmental Services</p>	<p>Scale @ A4 1:1000</p>	<p>Date 08/12/10</p>	<p>Checked LA</p>	<p>By RL</p>	<p>Drawing Number ESD-10289-6</p>	<p>Revision D</p>	<p>Rev</p>	<p>Date</p>	<p>Description</p>

**KEY:**

**EXISTING WAITING RESTRICTIONS**


-  'AT ANY TIME' (DOUBLE YELLOW LINE)
-  MON-SAT, 8am - 6.30pm
-  MON-FRI, 8am-10am

**PROPOSED WAITING RESTRICTIONS**


-  'AT ANY TIME' (DOUBLE YELLOW LINE)
-  MON-FRI, 8am-10am


**PARKING BAYS**

-   EXISTING / **PROPOSED** FREE PARKING BAY

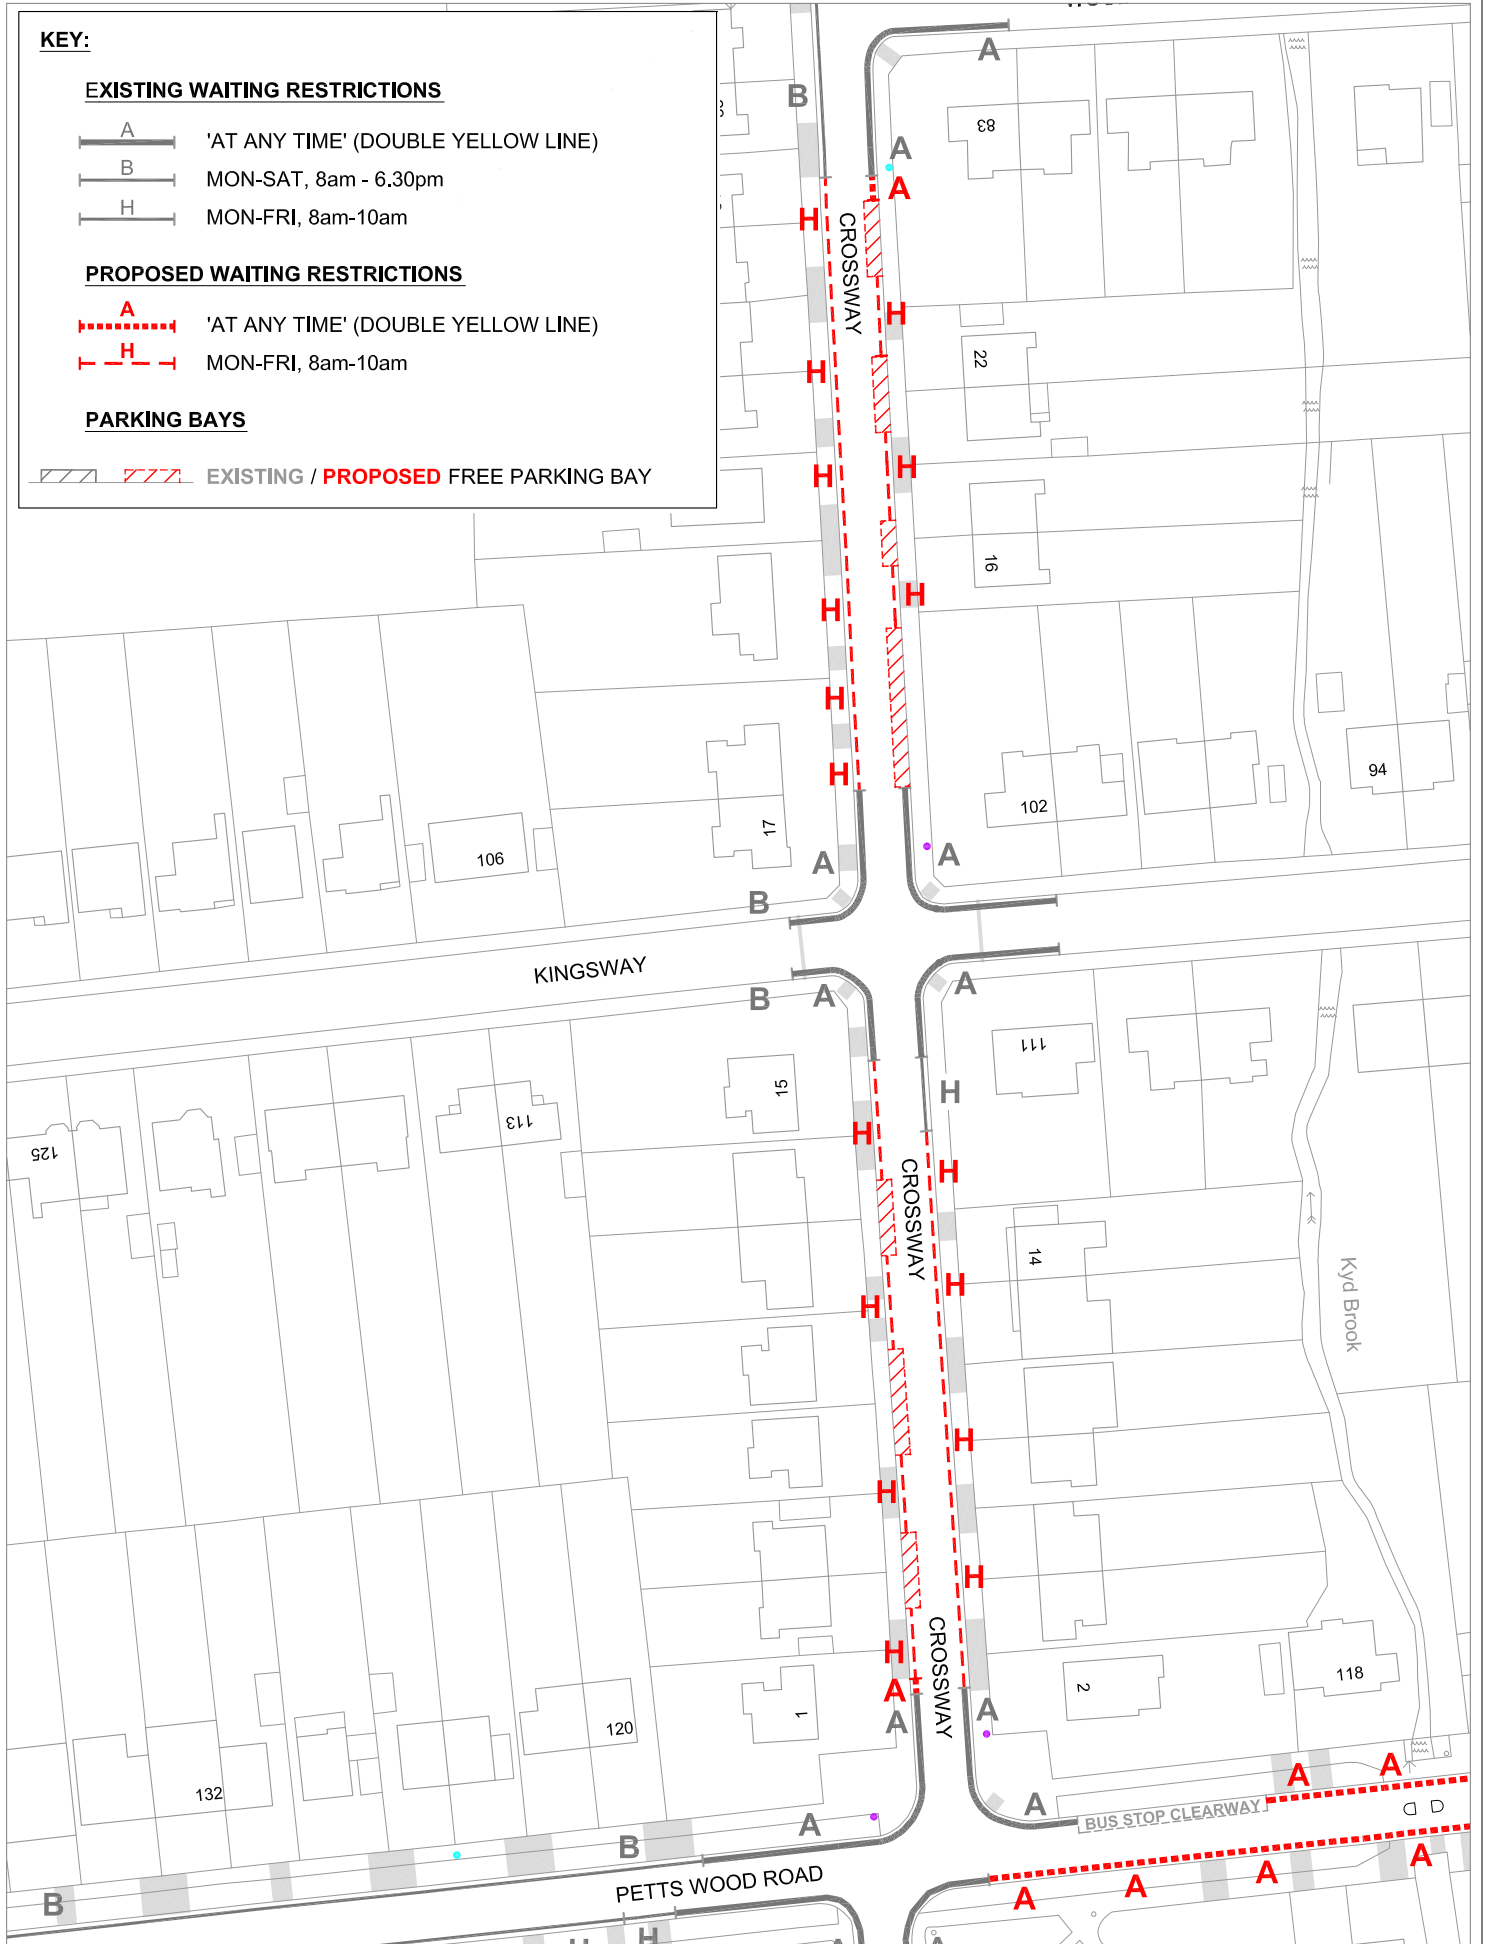

Reproduced by permission of Ordnance Survey on behalf of HMSO. © Crown copyright and database 2010. Ordnance Survey Licence number 10001766.

 <p>Environmental Services Civic Centre, Stockwell Close, Bromley, BR1 3UH Tel : 020 8464 - 3333 Fax : 020 8313 - 4555 Email : <a href="http://www.bromley.gov.uk">www.bromley.gov.uk</a></p>	<p>Drawing Title</p> <p><b>PETTS WOOD AREA CROSSWAY - SHEET 2 of 2</b></p>									
	<p>Nigel Davies Director of Environmental Services</p>	<p>Scale @ A4</p> <p>1:1000</p>	<p>Date</p> <p>08/12/10</p>	<p>Checked</p> <p>LA</p>	<p>By</p> <p>RL</p>	<p>Drawing Number</p> <p>ESD-10289-6</p>	<p>Revision</p> <p>D</p>	<p>Date</p> <p>31/01/11</p>	<p>Description</p> <p>KEY UPDATED</p>	<p>By</p> <p>RL</p>

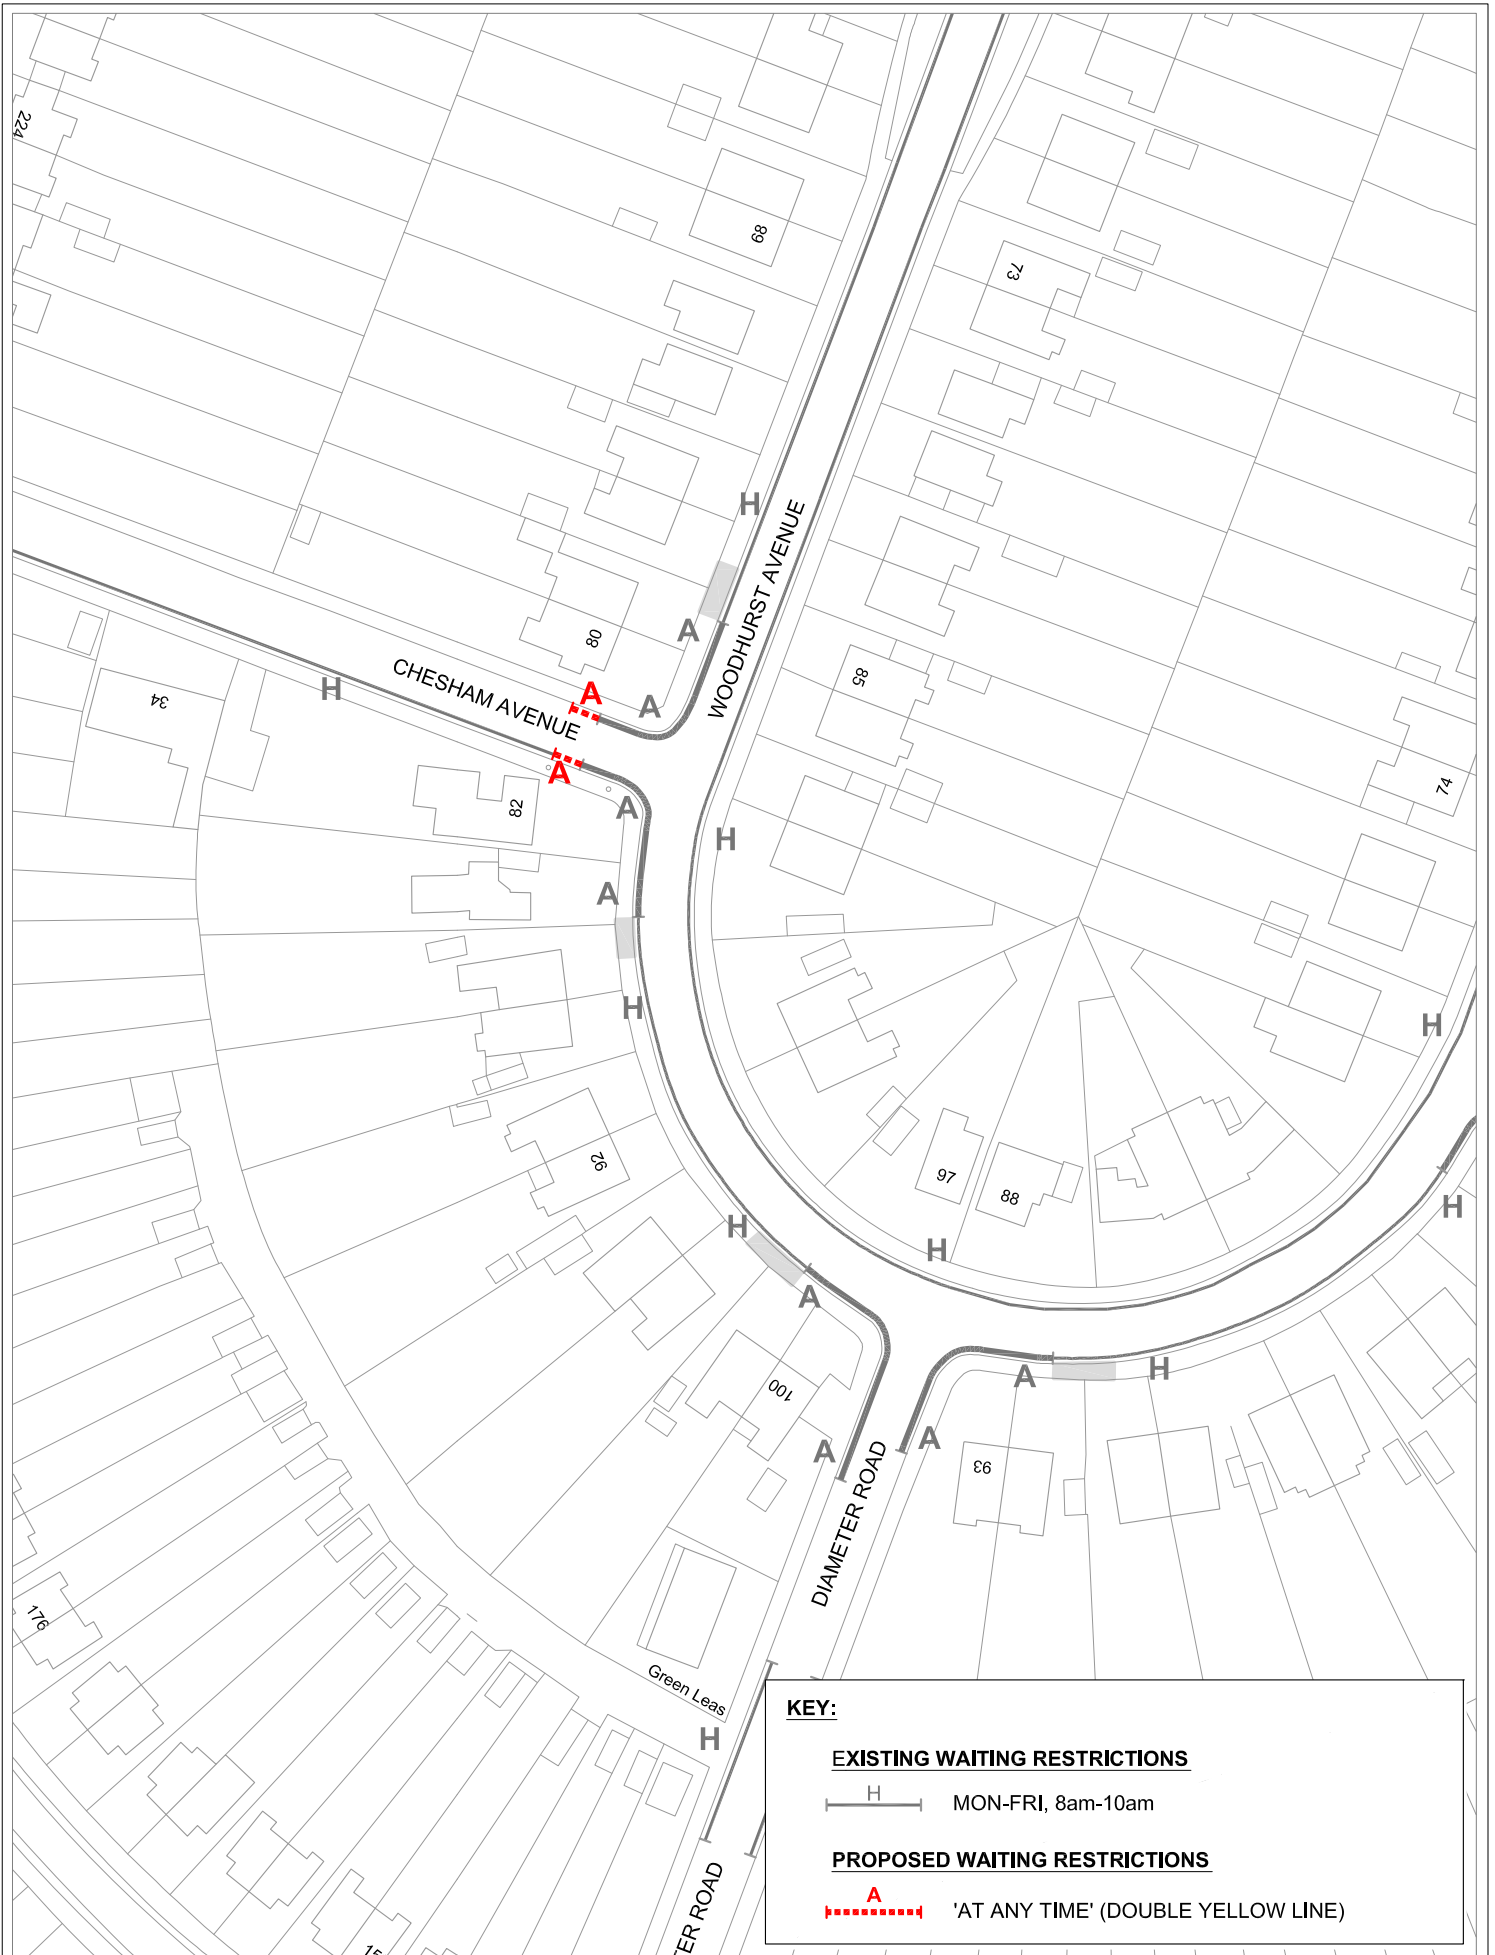

**KEY:**


**EXISTING WAITING RESTRICTIONS**


H MON-FRI, 8am-10am

**PROPOSED WAITING RESTRICTIONS**


A 'AT ANY TIME' (DOUBLE YELLOW LINE)


Reproduced by permission of Ordnance Survey on behalf of HMSO. © Crown copyright and database 2010. Ordnance Survey Licence number 10001766.

 <p>Environmental Services Civic Centre, Stockwell Close, Bromley, BR1 3UH Tel : 020 8464 - 3333 Fax : 020 8313 - 4555 Email : <a href="http://www.bromley.gov.uk">www.bromley.gov.uk</a></p>	<p>Drawing Title</p> <p><b>PETTS WOOD AREA</b> <b>CHESHAM AVENUE</b></p>									
	<p>Nigel Davies Director of Environmental Services</p>	<p>Scale @ A4</p> <p>1:1000</p>	<p>Date</p> <p>06/01/11</p>	<p>Checked</p> <p>LA</p>	<p>By</p> <p>RL</p>	<p>Drawing Number</p> <p>ESD-10289-6</p>	<p>Revision</p> <p>D</p>	<p>D</p> <p>06/01/11</p>	<p>EXTEND RESTRICTIONS</p>	<p>RL</p>
<p>N:\Environmental Services\Transportation Planning\AutoCAD\Drawings\Completed\Archive 10201-10300\10289_PETTSWOOD CPZ\ESD-10289-6D_(ROADS).dwg USER: Lotlin, Robert FILE SIZE = 2.22</p>							<p>Rev</p>	<p>Date</p>	<p>Description</p>	<p>By</p>

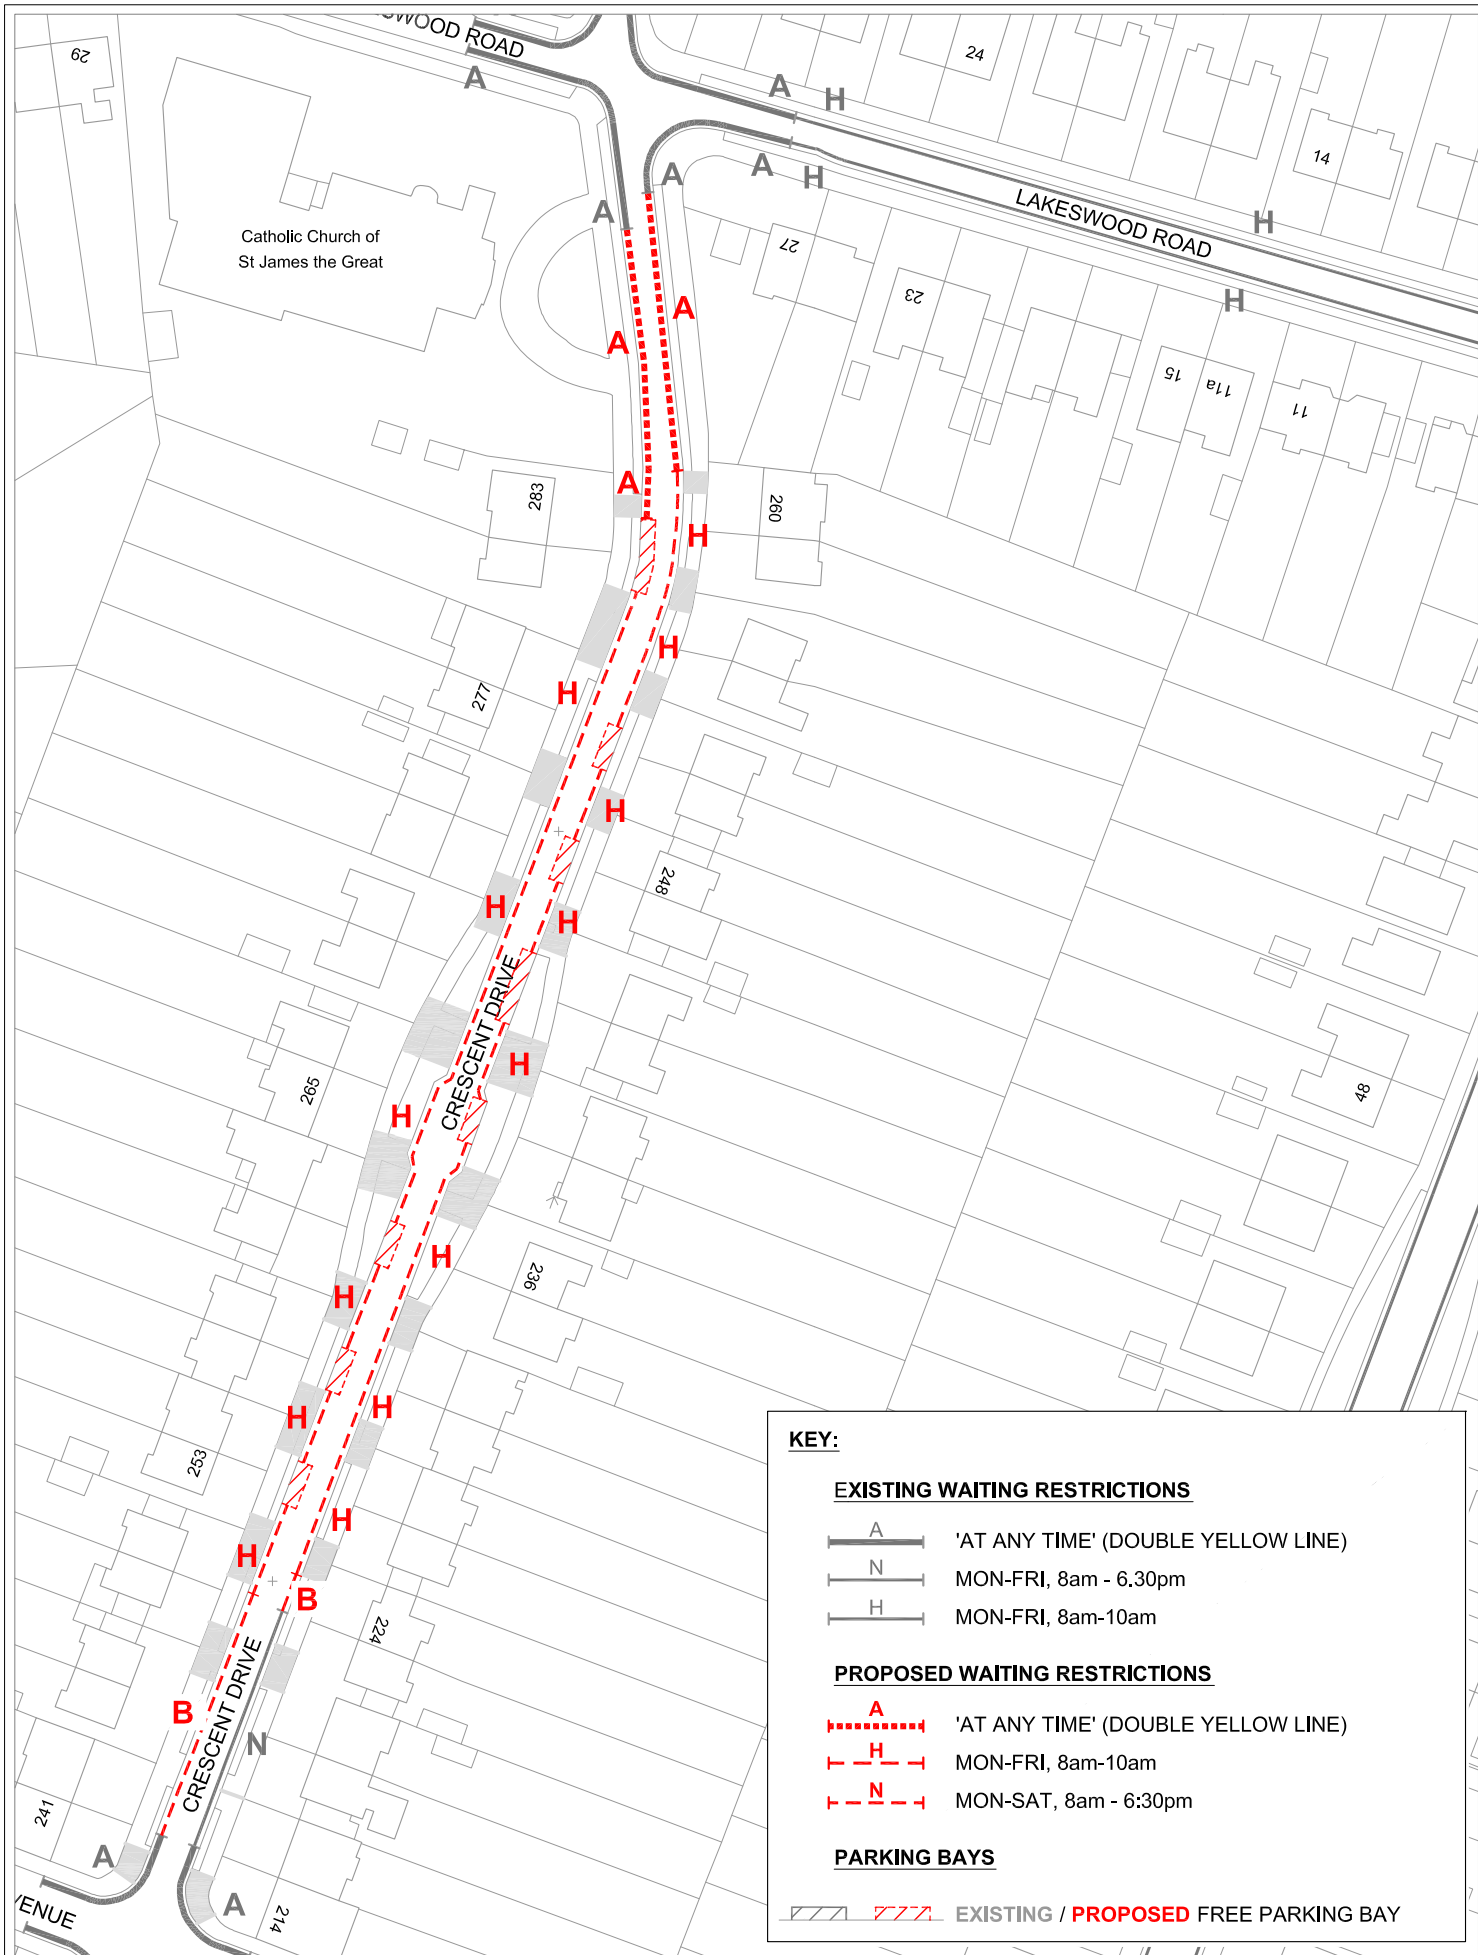

Reproduced by permission of Ordnance Survey on behalf of HMSO. © Crown copyright and database 2010. Ordnance Survey Licence number 10001766.

 <p>Environmental Services Civic Centre, Stockwell Close, Bromley, BR1 3UH Tel : 020 8464 - 3333 Fax : 020 8313 - 4555 Email : www.bromley.gov.uk</p>	<p>Drawing Title</p> <p><b>PETTS WOOD AREA</b> <b>CRESCENT DRIVE</b> <b>SHEET 1 of 3</b></p>									
	<p>Nigel Davies Director of Environmental Services</p>	<p>Scale @ A4 1:1000</p>	<p>Date 08/12/10</p>	<p>Checked LA</p>	<p>By RL</p>	<p>Drawing Number ESD-10289-6</p>	<p>Revision D</p>	<p>Rev</p>	<p>Date</p>	<p>Description</p>

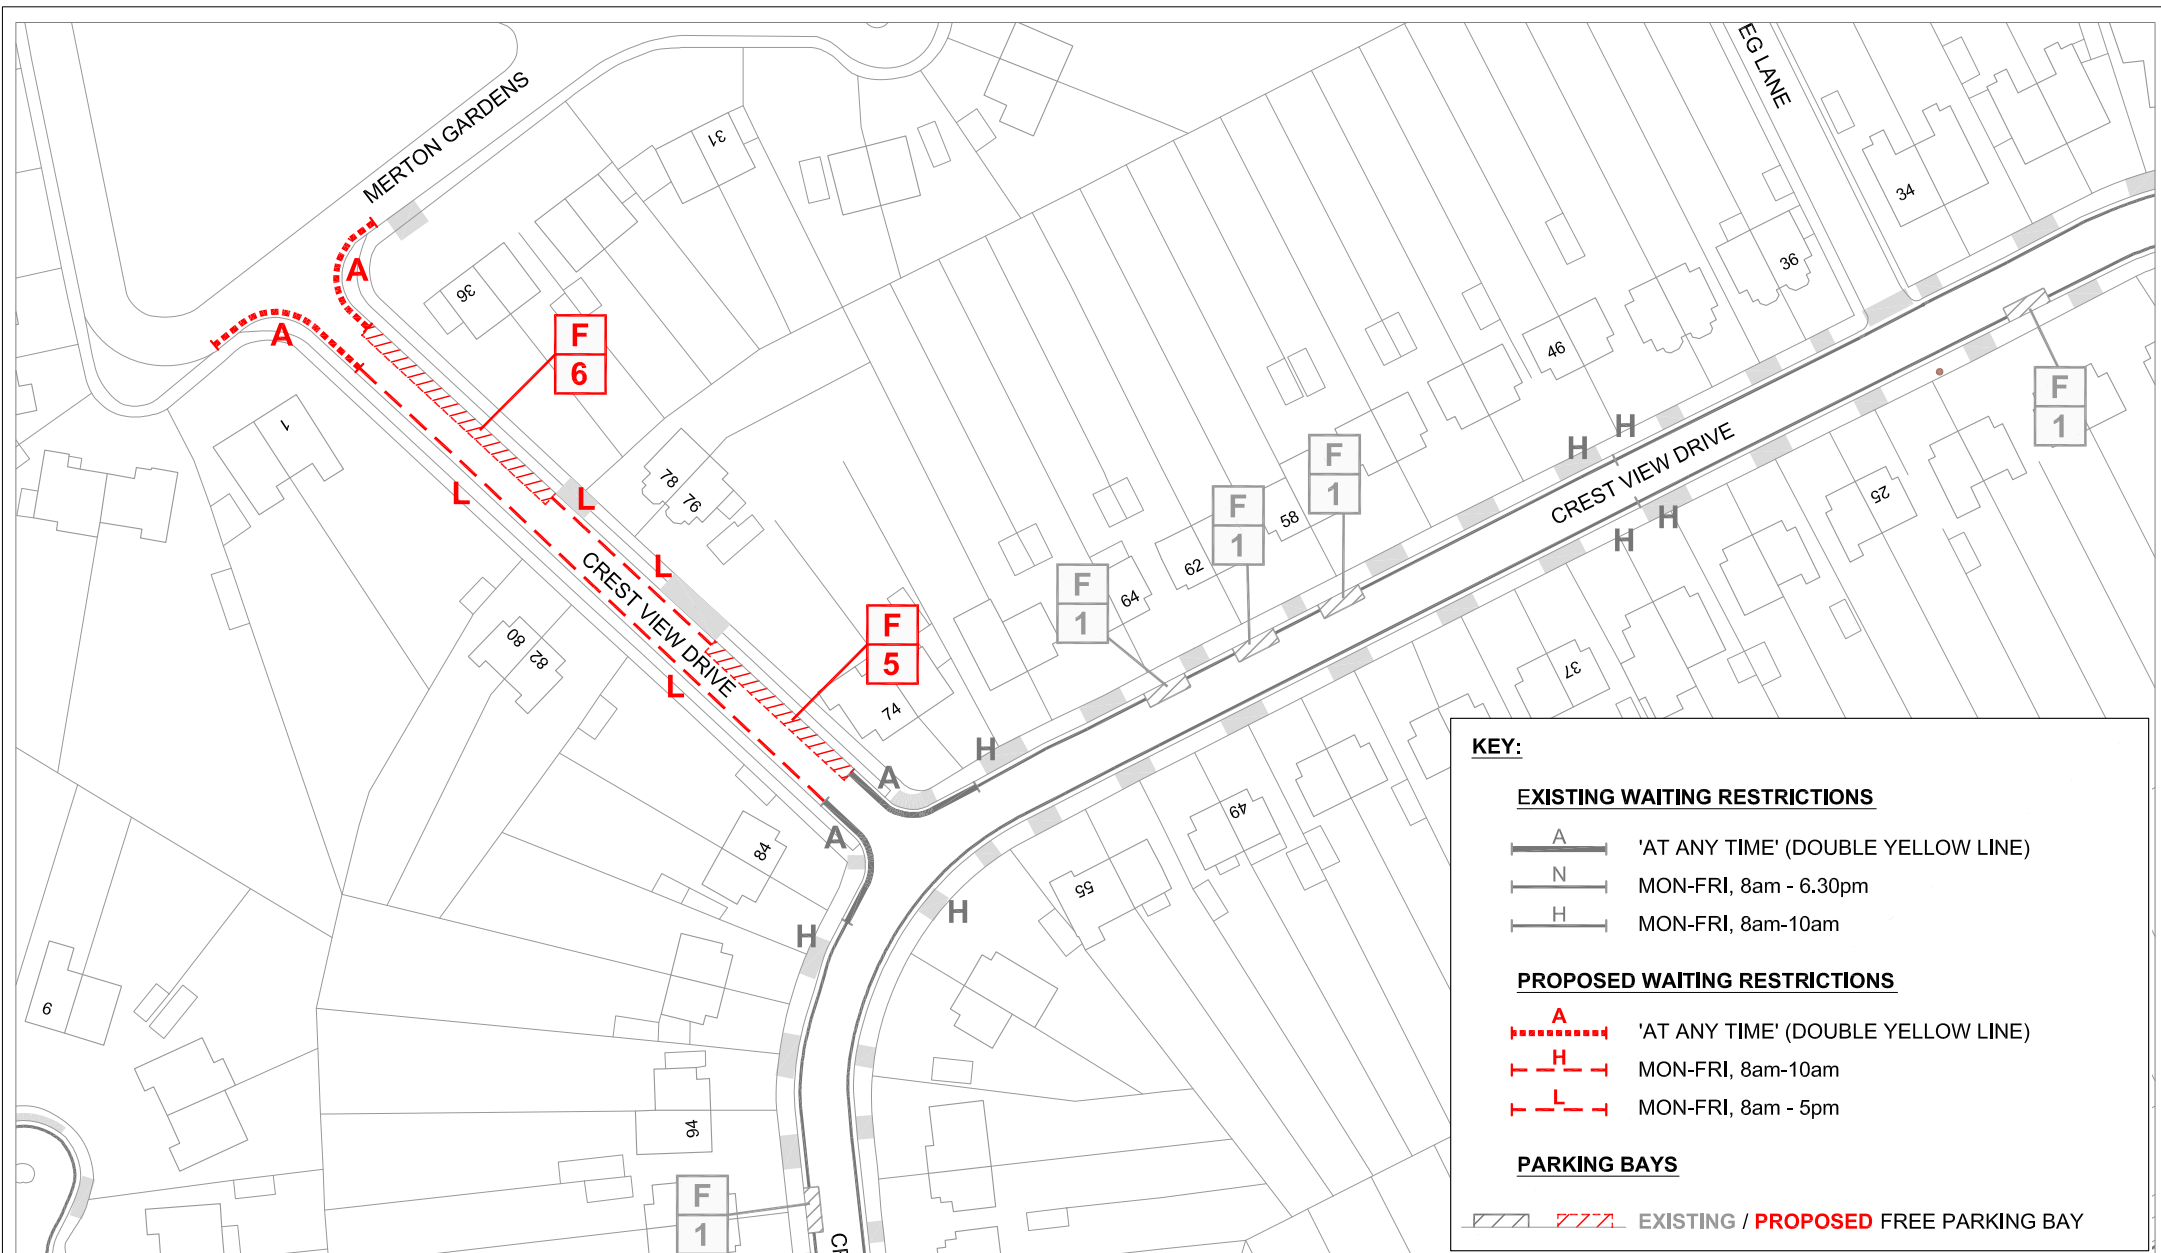

**KEY:**

**EXISTING WAITING RESTRICTIONS**

- 'AT ANY TIME' (DOUBLE YELLOW LINE)
- MON-FRI, 8am - 6.30pm
- MON-FRI, 8am-10am


**PROPOSED WAITING RESTRICTIONS**

- 'AT ANY TIME' (DOUBLE YELLOW LINE)
- MON-FRI, 8am-10am
- MON-FRI, 8am - 5pm

**PARKING BAYS**

EXISTING / PROPOSED FREE PARKING BAY

Reproduced by permission of Ordnance Survey on behalf of HMSO. © Crown copyright and database 2010. Ordnance Survey Licence number 10001766.

 Environmental Services Civic Centre, Stockwell Close, Bromley, BR1 3UH Tel: 020 8464 - 3333 Fax: 020 8313 - 4555 Email: www.bromley.gov.uk	Job <b>PETTS WOOD AREA          (CREST VIEW DRIVE)</b>				Title <b>REVIEW OF PARKING          ARRANGEMENTS          SHEET 1 of 2</b>							
	Nigel Davies Director of Environmental Services	Scale @ A4 1:1000	Date 26/01/11	Checked LA	By RL	Drawing Number ESD-10289-6	Revision D	-	-	-	-	
							Rev	Date	Description	By		