



KEY:

- BT • EXISTING BT POLE
- LC • EXISTING LAMP COLUMN
- CORE ZONE
- BUFFER ZONE
- - - EXISTING WAITING RESTRICTIONS
- ▭ PROPOSED PARKING BAYS
- ▭ PROPOSED WAITING RESTRICTIONS

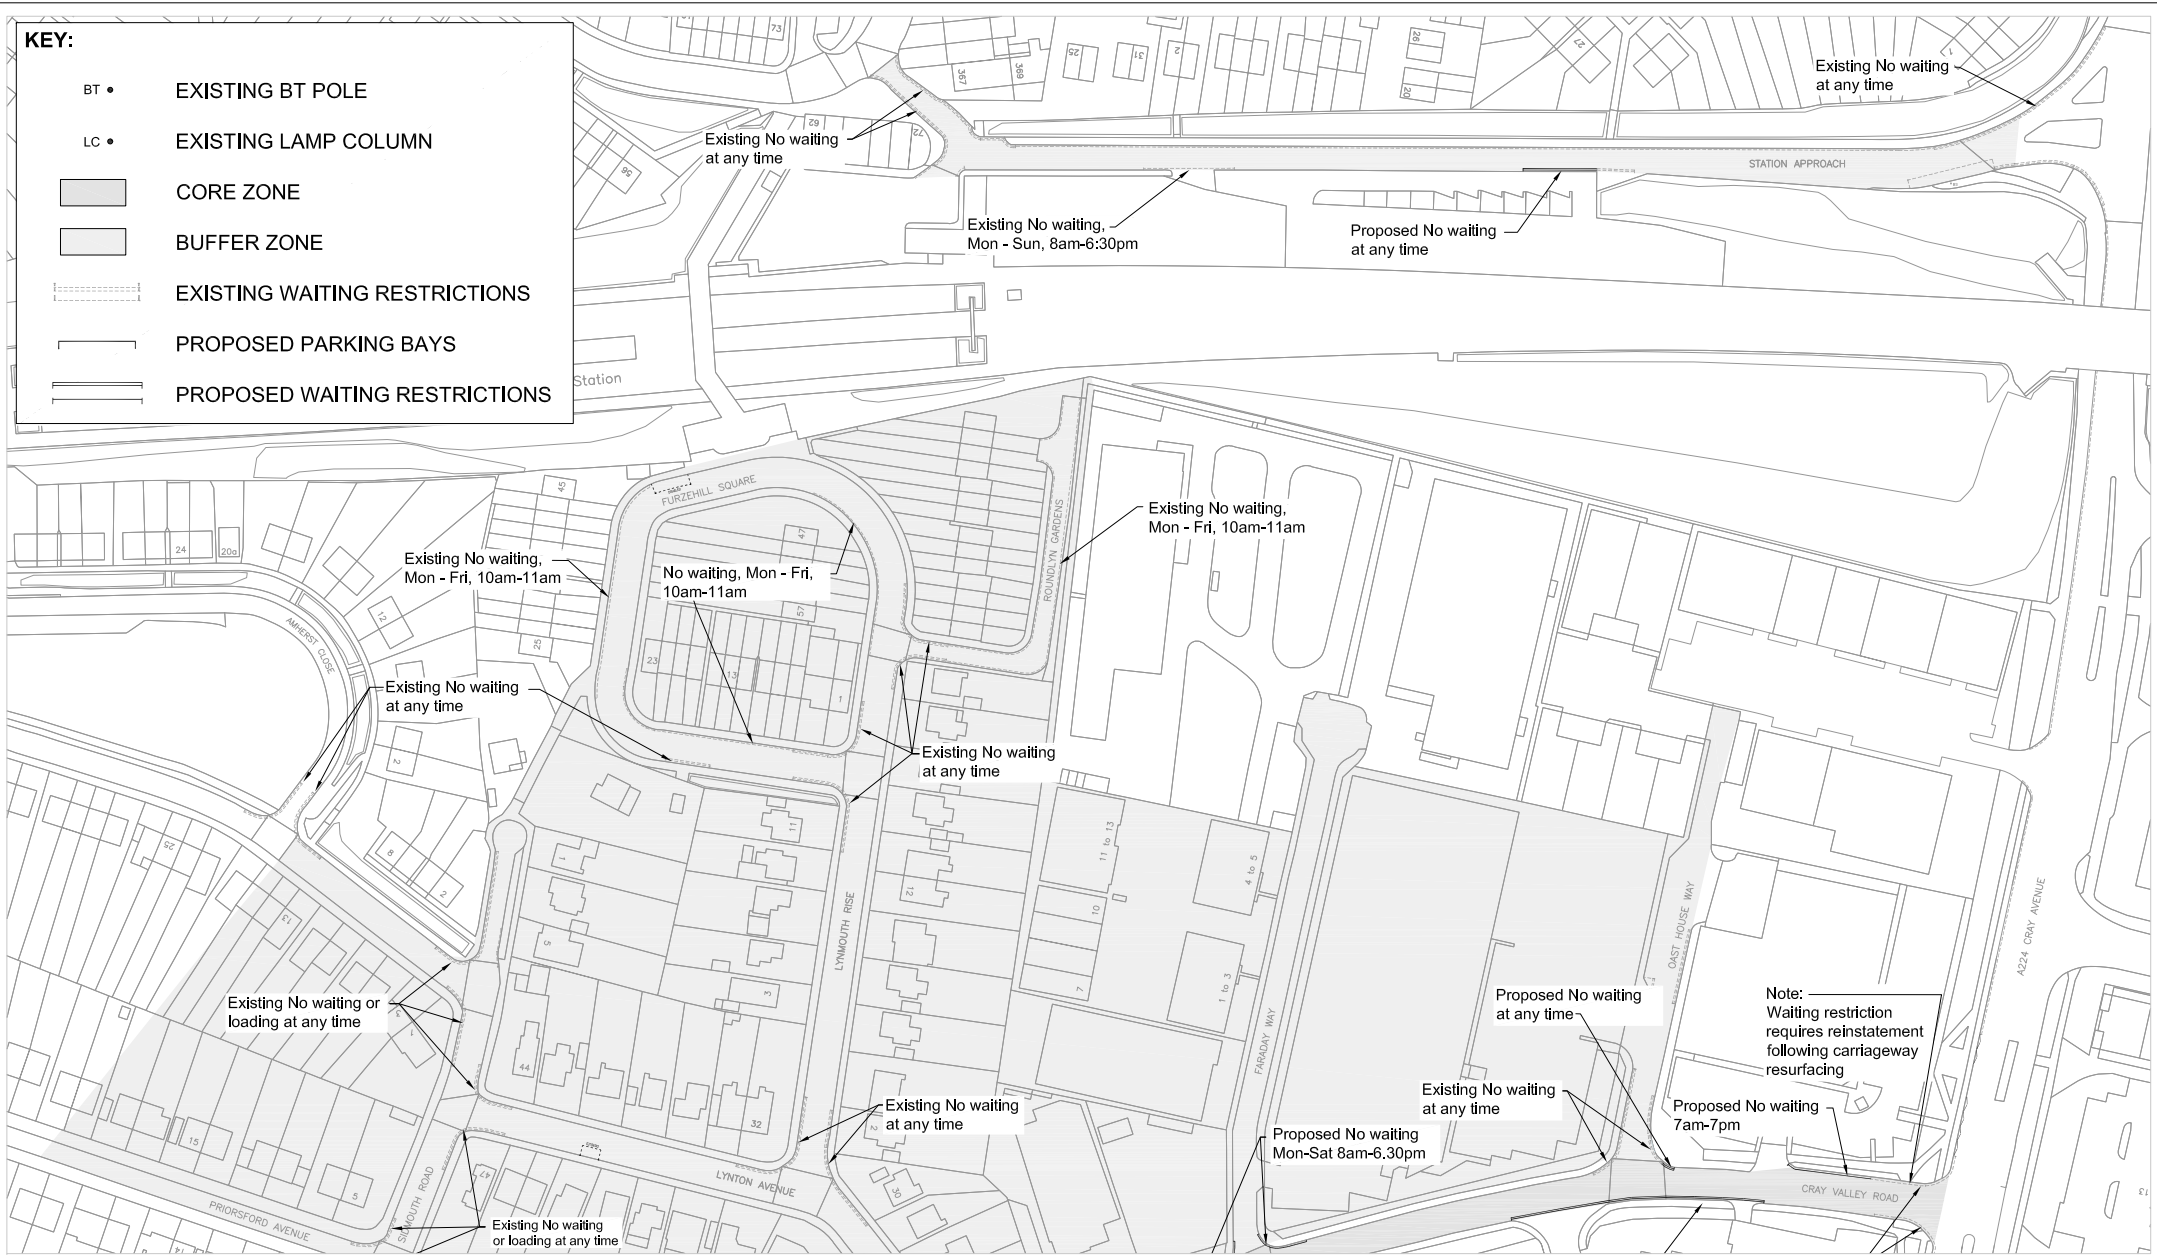

© Crown copyright and database rights 2011 Ordnance Survey 100017661.

 Environmental Services Civic Centre, Stockwell Close, Bromley, BR1 3UH Tel : 020 8464 - 3333 Fax : 020 8313 - 4555 Email : www.bromley.gov.uk	Job NUGENT AREA PARKING REVIEW				Title PROPOSED PARKING BAYS SHEET 1 of 3							
	Nigel Davies Director of Environmental Services	Scale @ A4 1:2000	Date 27/6/11	Checked IA	By RL	Drawing Number ESD-10857-1	Revision -	-	-	-	-	-
							Rev	Date	Description		By	