


ORPINGTON STATION TO CROFTON LANE
1:1250

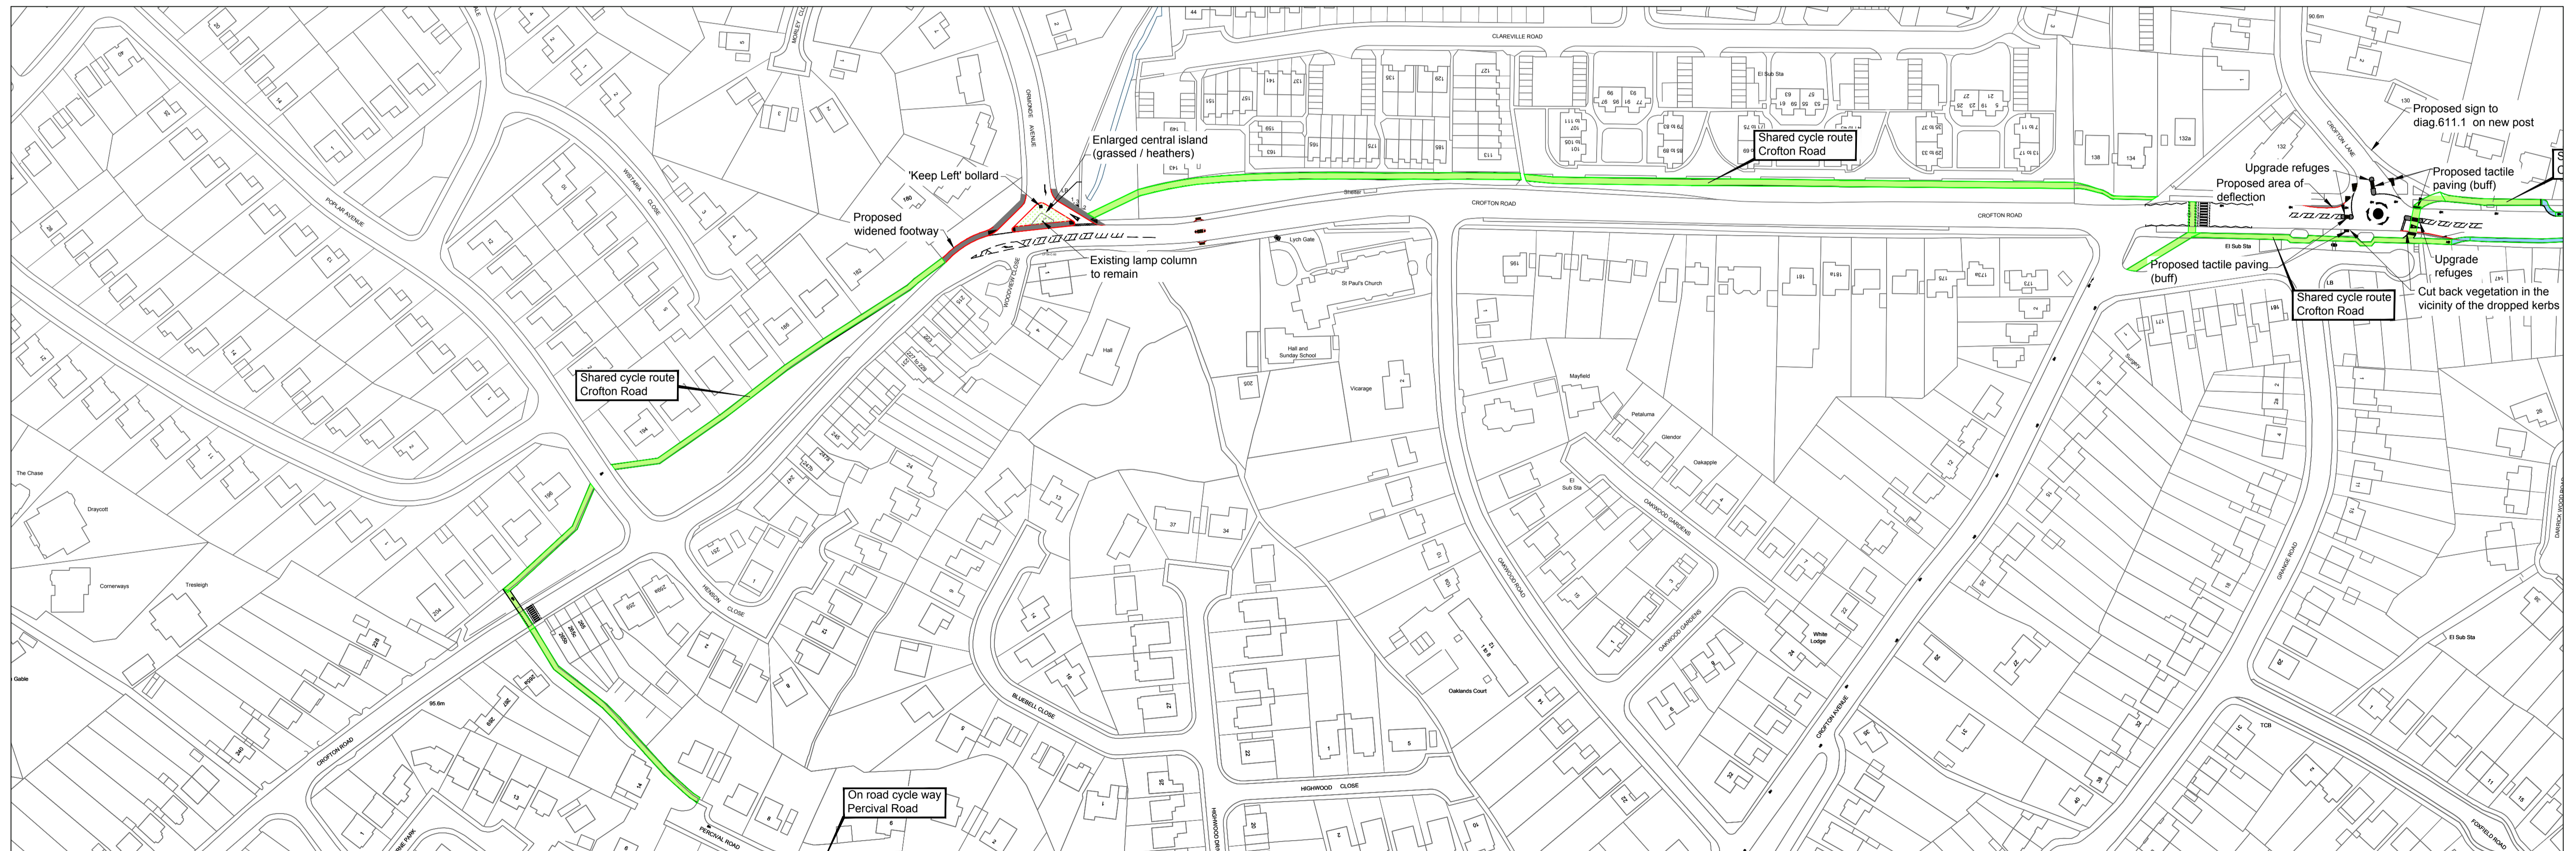

CROFTON LANE TO PERCIVAL ROAD
1:1250

DRAFT
FOR COMMENTS ONLY

© Crown copyright and database rights 2017 Ordnance Survey 100017561

Job Title:
CROFTON ROAD CYCLE ROUTE
ORPINGTON STATION TO FARNBOROUGH RECREATION GROUND
ORPINGTON

Drawing Title:
ORPINGTON STATION TO PERCIVAL ROAD
SHEET 1 OF 2



Environmental Services
Civic Centre, Stockwell Close,
Bromley, BR1 3UH
Tel: 020 8464 - 3333
Fax: 020 8313 - 4555
Email: www.bromley.gov.uk

Scale @ A1: 1:1250

Date: 16/06/17

Drawn by: J.J.

Checked by: A.B-S

| Rev | Date | Description | By |
|-----|------|-------------|----|
| | | | |

12562-01

N:\Environmental Services\Transportation Planning\A16\CAD\Drawings\Completed\Active\12562-01\12562-01.dwg USER: Joyce, John FILE SIZE: 4.98