


Notes:
 1). This drawing is in meters unless otherwise stated.
 2). This drawing to be read in conjunction with drawing nos: 12603-100 Site Clearance
 12603-102 Standard Details

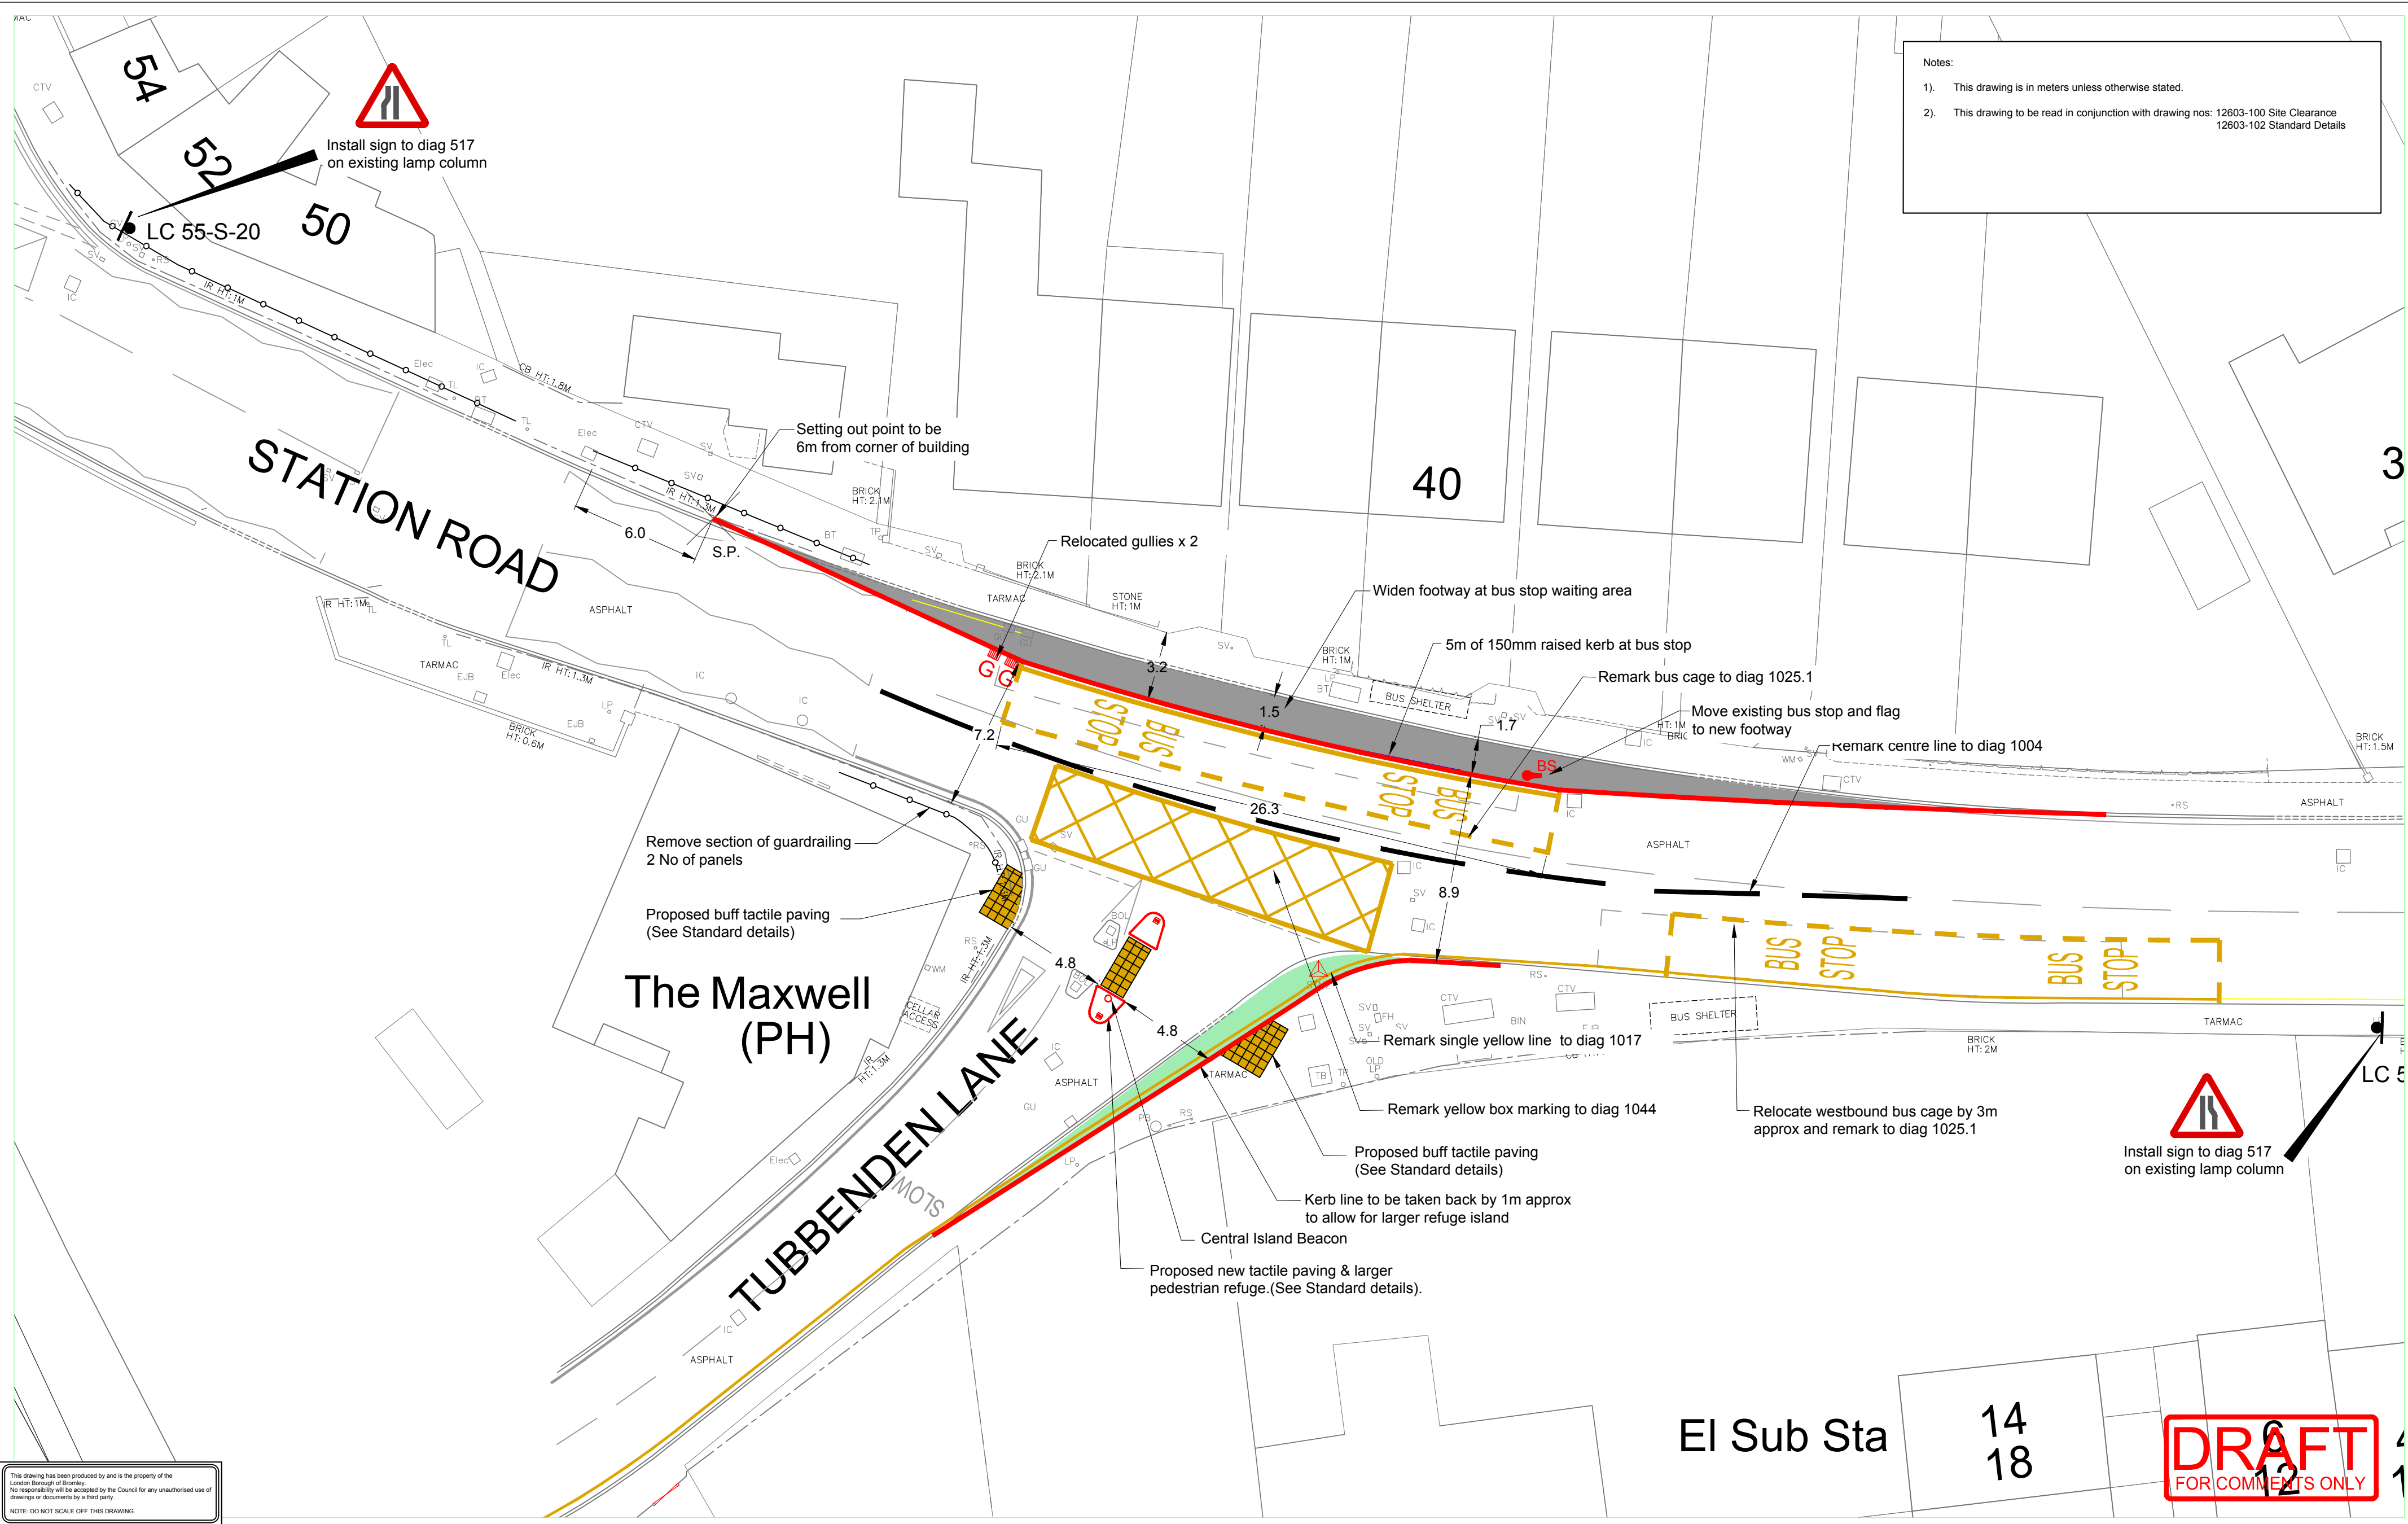

This drawing has been produced by and is the property of the London Borough of Bromley. No responsibility will be accepted by the Council for any unauthorised use of drawings or documents by a third party.
 NOTE: DO NOT SCALE OFF THIS DRAWING.

Job Title:
**PEDESTRIAN IMPROVEMENTS
 STATION ROAD
 ORPINGTON**

Drawing Title:
GENERAL ARRANGEMENT



Environmental Services
 Civic Centre, Stockwell Close,
 Bromley, BR1 3UH
 Tel: 020 8464 - 3333
 Fax: 020 8313 - 4555
 Email: www.bromley.gov.uk

Scale @ A2
 1:200
 Date: 03/04/18

Drawn by:	Rev	Date	Description	By
J.J.				
Chkd/Appd by:	JC/		Drawing Number	Revision
			12603-101	-