
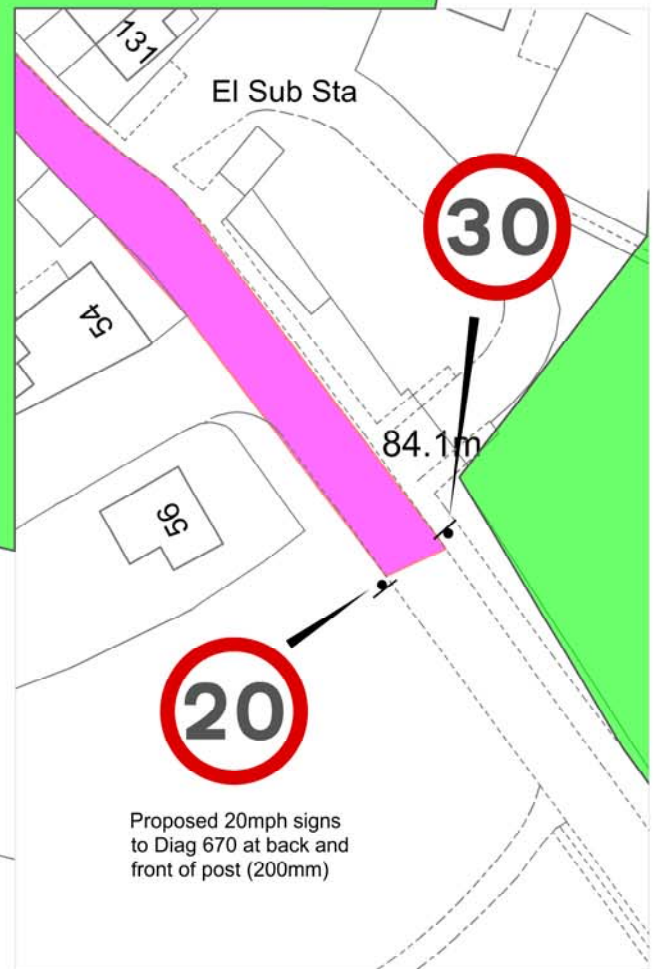


KEY:

- PROPOSED AREA 20mph
- PROPOSED SCHOOL STREET
- SCHOOLS

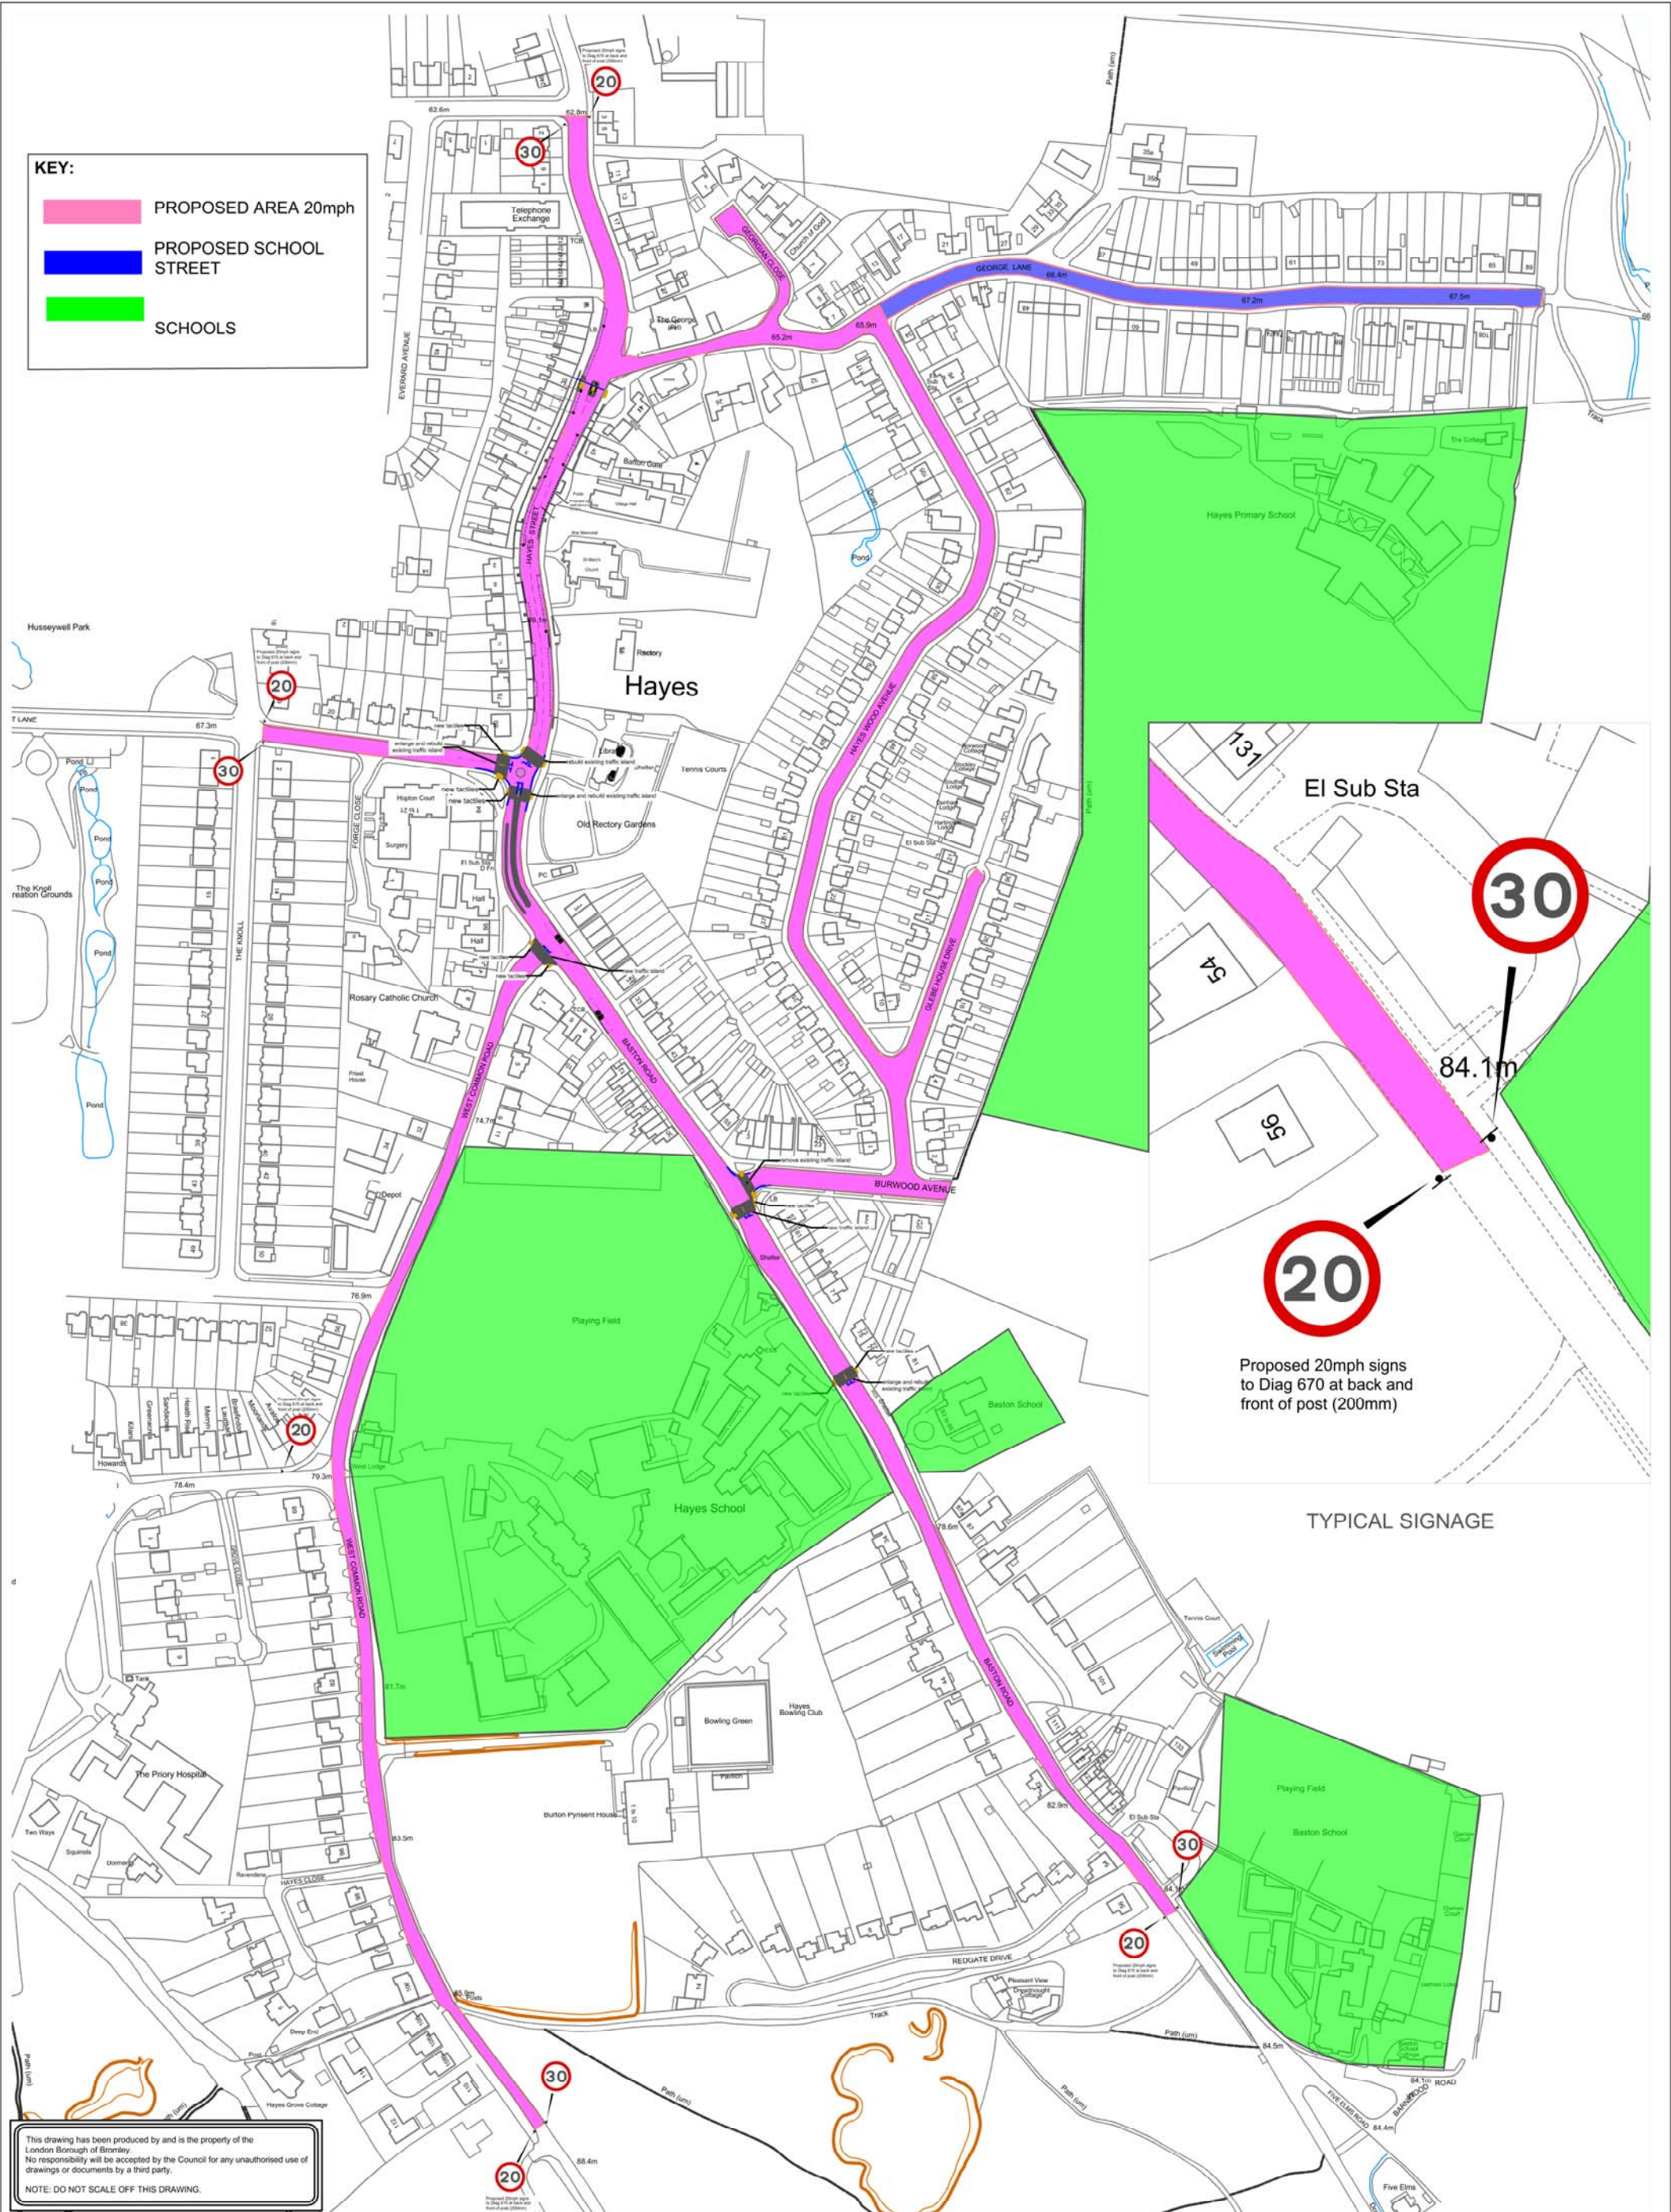

TYPICAL SIGNAGE

This drawing has been produced by and is the property of the London Borough of Bromley. No responsibility will be accepted by the Council for any unauthorised use of drawings or documents by a third party.
NOTE: DO NOT SCALE OFF THIS DRAWING.

© Crown copyright and database rights 2013 Ordnance Survey 100017661.

Job Title:
**Hayes Village
Casualty & Road Danger Reduction**

Drawing Title:
**Proposed 20 mph Limit
Proposed School Street
Extents of Limit**

Bromley
THE LONDON BOROUGH

Environmental Services
Civic Centre, Stockwell Close,
Bromley, BR1 3UH
Tel: 020 8464 - 3333
Fax: 020 8313 - 4555
Email: www.bromley.gov.uk

Nigel Davies
Executive Director of Environment &
Community Services

Scale @ A3	NTS			
Date	15/10/2019			
Drawn by:	MS	Rev	Date	Description
Checked by:	MS	Drawing Number		
				13099-01-20mph
				By Rev -