


MATERIAL KEY

- 01. FACING BRICK - BUFF STOCK
- 02. FACING BRICK - RED MULTI-STOCK
- 03. METAL CLADDING PANELS TO DORMERS - ZINC (GRAPHITE GREY)
- 04. TIMBER AND PPC FINISH COMPOSITE WINDOW (GRAPHITE GREY)
- 05. TIMBER ENTRANCE DOOR WITH FIXED GLAZED PANEL TO SIDE
- 06. PPC METAL CANOPY - ZINC (GRAPHITE GREY)
- 07. RECONSTITUTED SLATE TILE ROOF
- 08. RECONSTITUTED STONE LINTEL AND CILLS
- 09. FACE FIXED METAL RAINWATER GOODS (GRAPHITE GREY)
- 10. BOILER FLUE
- 11. METAL POST BOXES
- 12. EXTERNAL LIGHT
- 13. TIMBER FENCING WITH TRELIS & GATE
- 14. ZINC COPING (GRAPHITE GREY)
- 15. METAL GARAGE DOORS (GRAPHITE GREY)
- 16. TIMBER DOOR
- 17. SEAMED METAL ZINC ROOF
- 18. VELUX ROOFLIGHTS
- 19. VERTICAL BAR METAL GATE

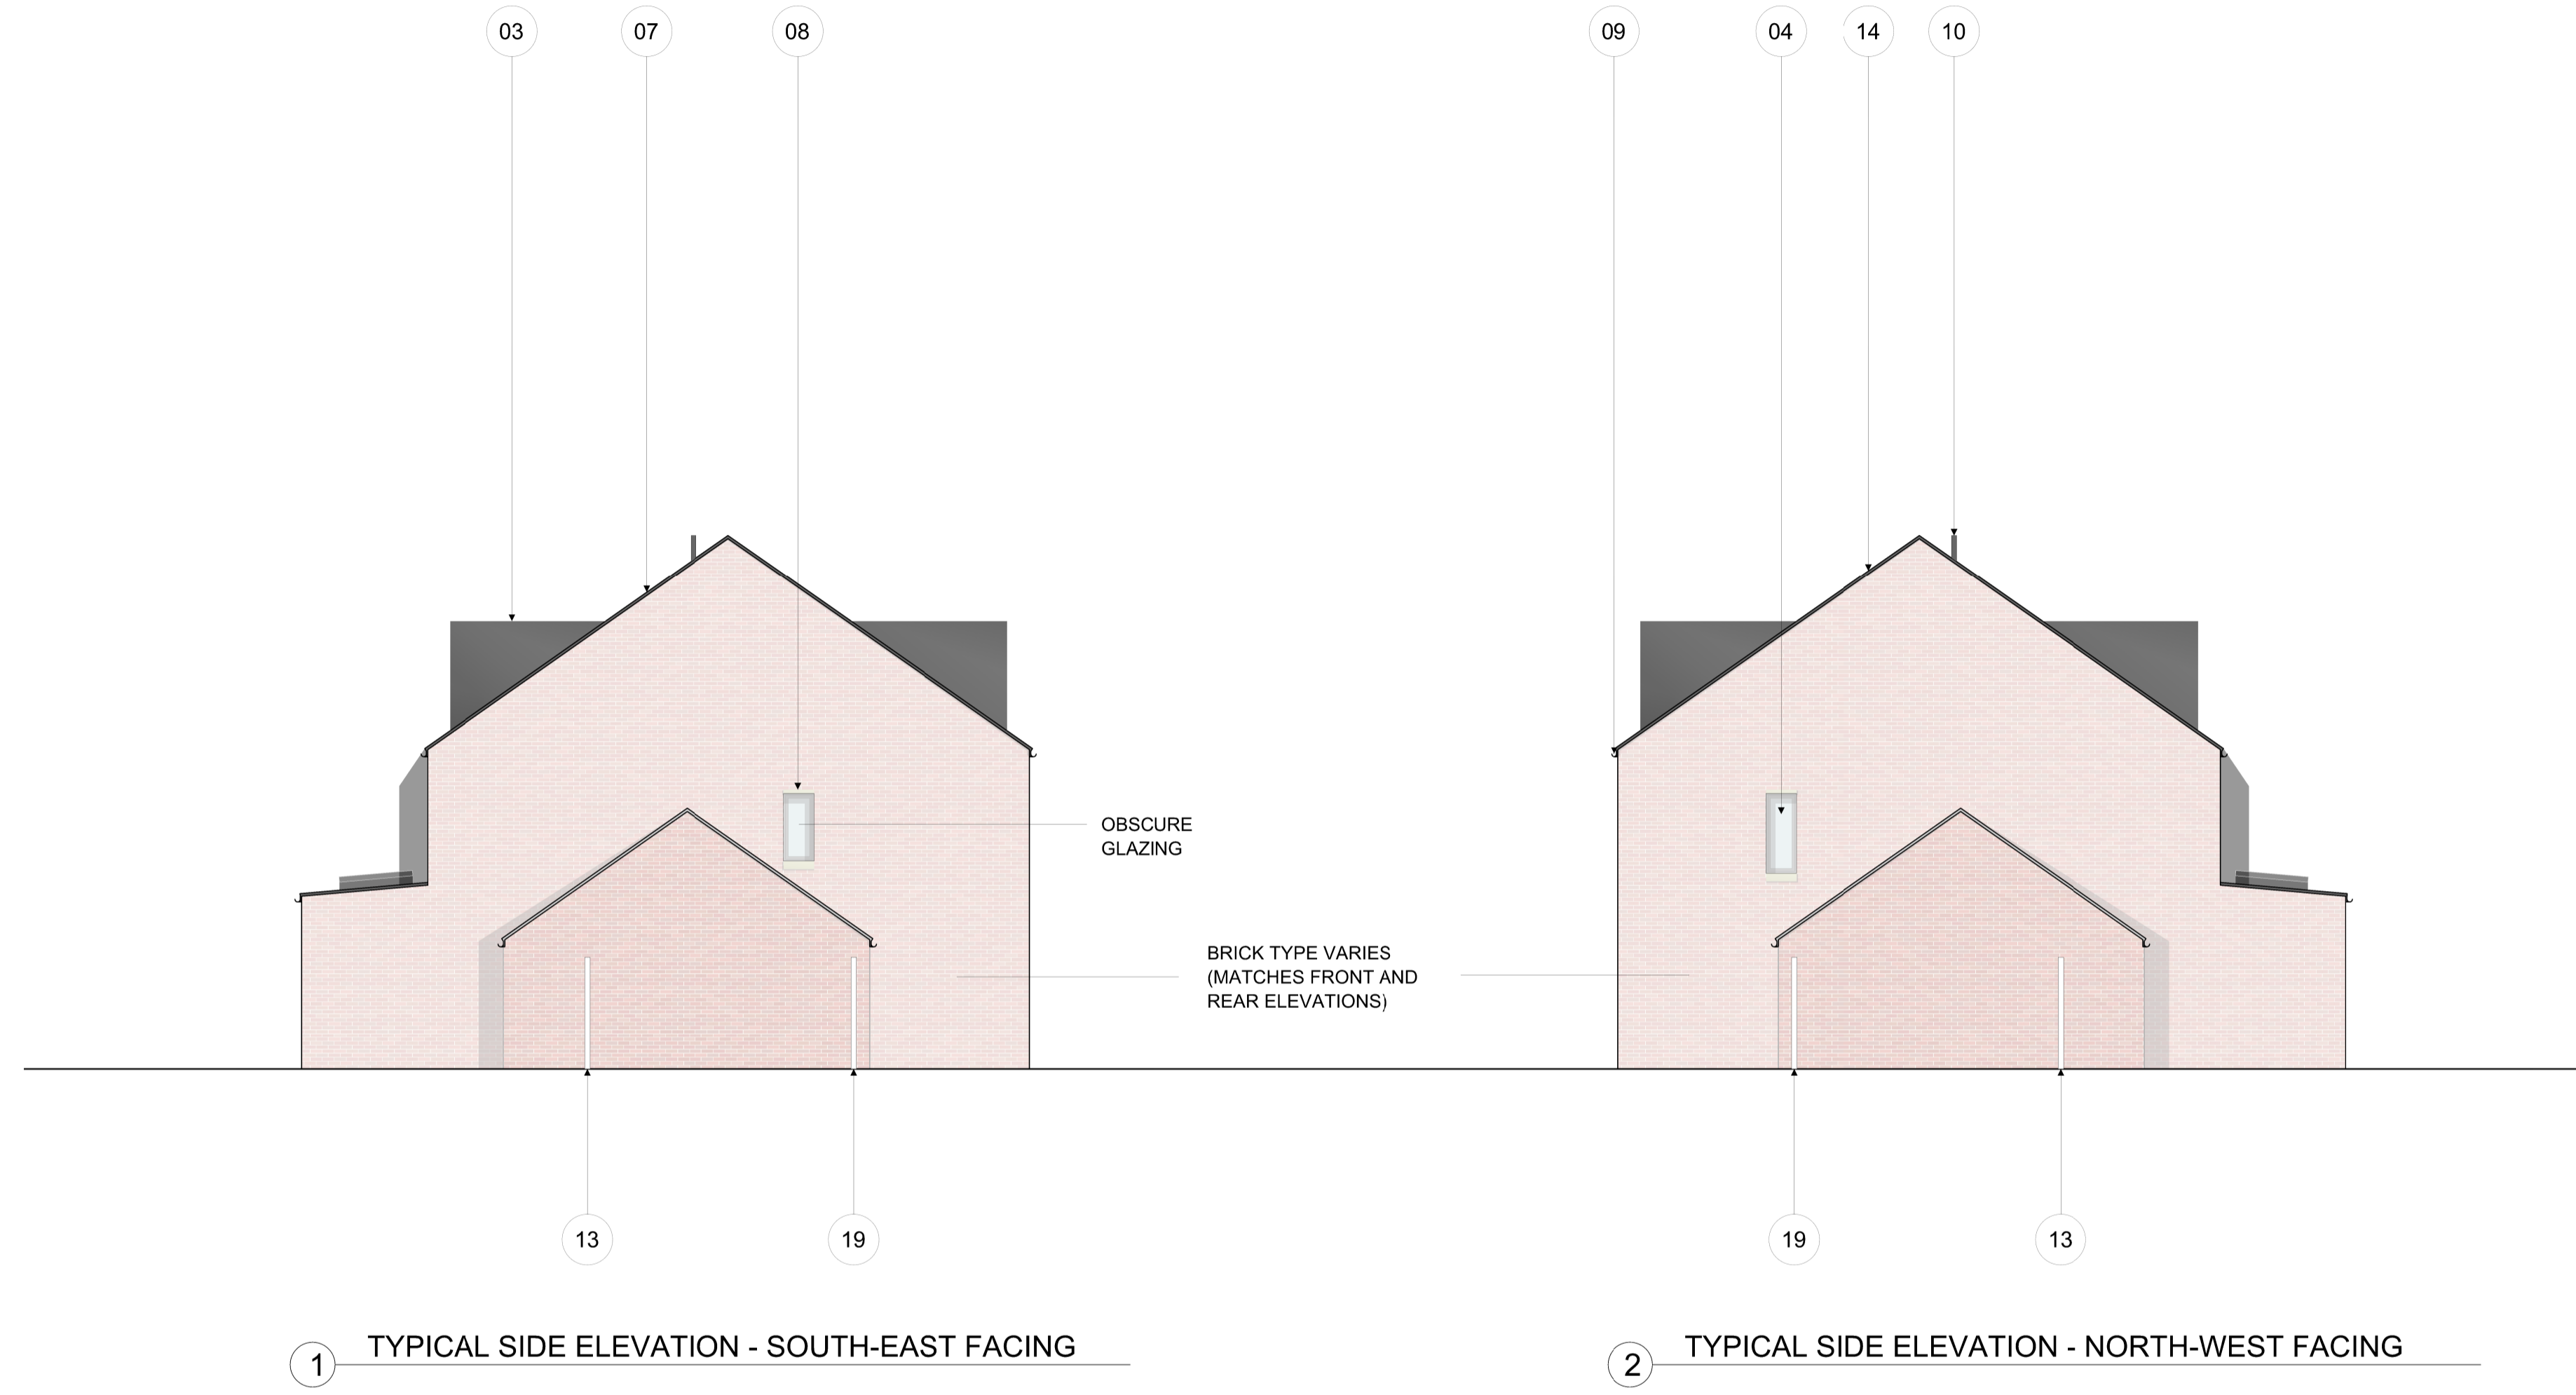

1 TYPICAL SIDE ELEVATION - SOUTH-EAST FACING

2 TYPICAL SIDE ELEVATION - NORTH-WEST FACING

12/01/2017 | conran+partners | 2816 - Affinity Sutton Lubbock House/03 Sheets/PL - Planning Drawings/2816 (PL)\_204 - Proposed Site Elevations - Side Elev

2816  
Conran



© Conran and Partners Limited

Rev	Date	Reason	By	Checked	Rev	Date	Reason	By	Checked	Notes
A	12/01/16	Obscure glazing note added as requested	TH	RW						--- Line of existing building Side elevation 1 applies to plots 1, 4 & 7 (includes garage) Side elevation 2 applies to plots 3 (includes garage), 6 & 9

Project: LUBBOCK HOUSE  
 Client: AFFINITY SUTTON  
 Drawing title: PROPOSED SITE ELEVATIONS  
 SIDE  
 Scale 1:100 @ A1 Date: 07/09/16 Drawn by: TH  
 Project number: 2816 Drawing No: (PL)\_204 Rev: A  
 Status: PLANNING Checked by: RW

**CONRAN+ PARTNERS**  
 BRIGHTON OFFICE  
 First Floor, Hanover House  
 118 Queens Rd, Brighton BN1 3XG  
 Telephone +44 (0) 1273 716060  
 Email cp@conran.com